




**Bin Store
North West Elevation**

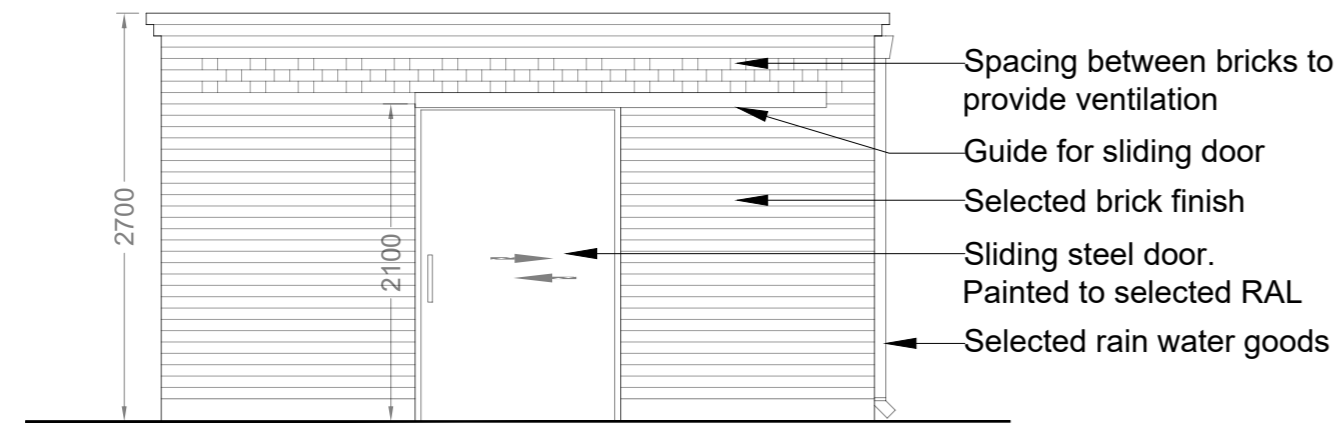


**Bin Store
South East Elevation**

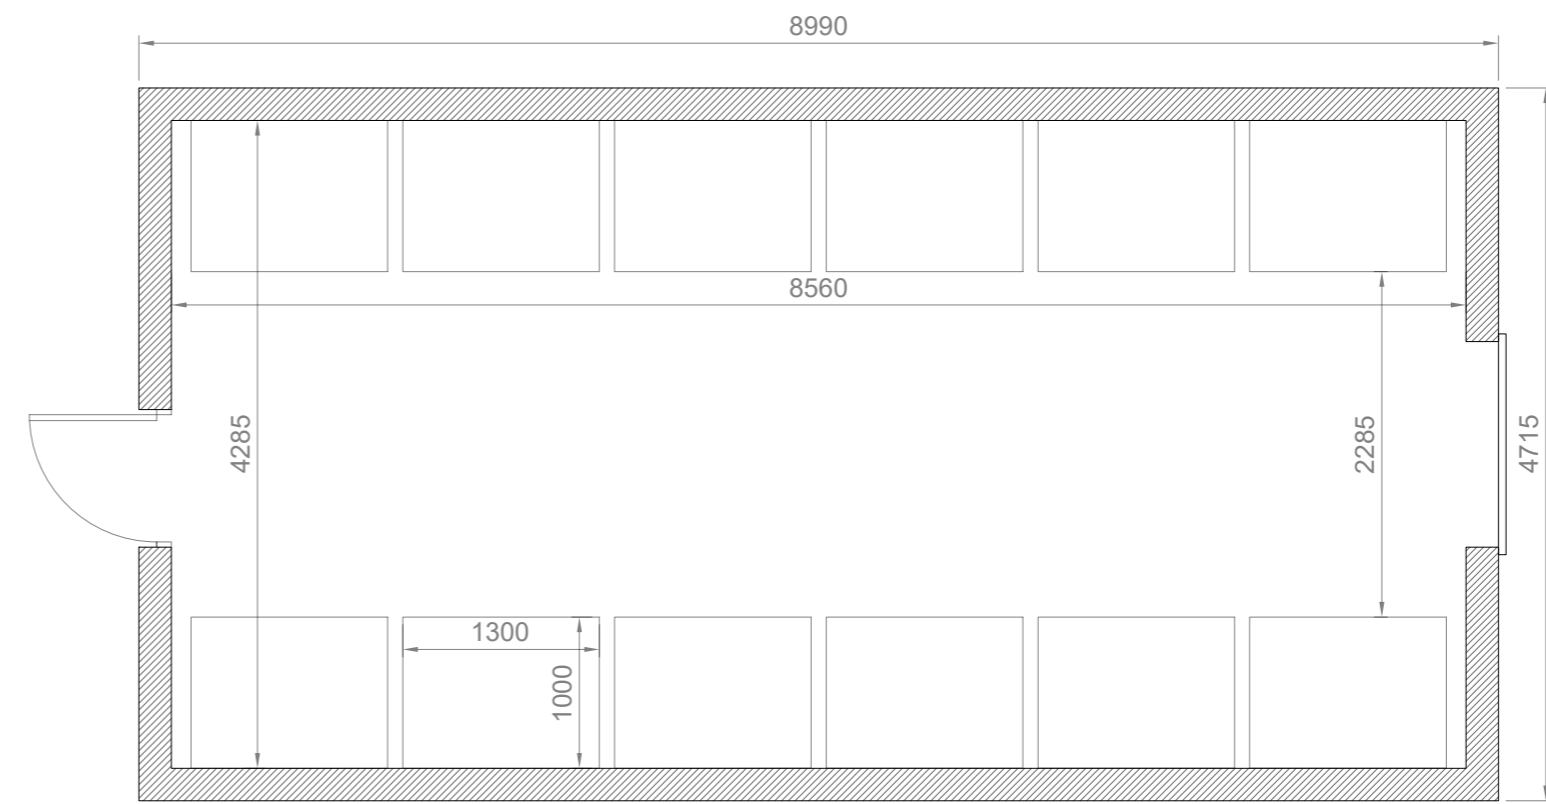


**Bin Store
Plan**

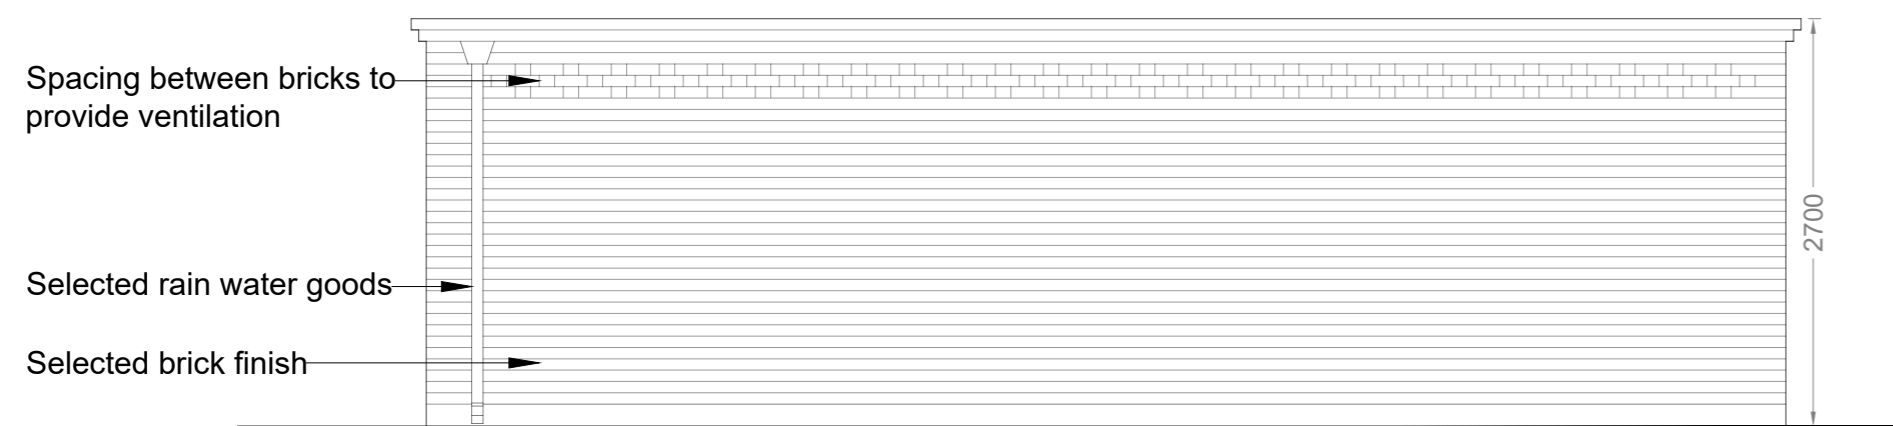


**Bin Store
North East Elevation**

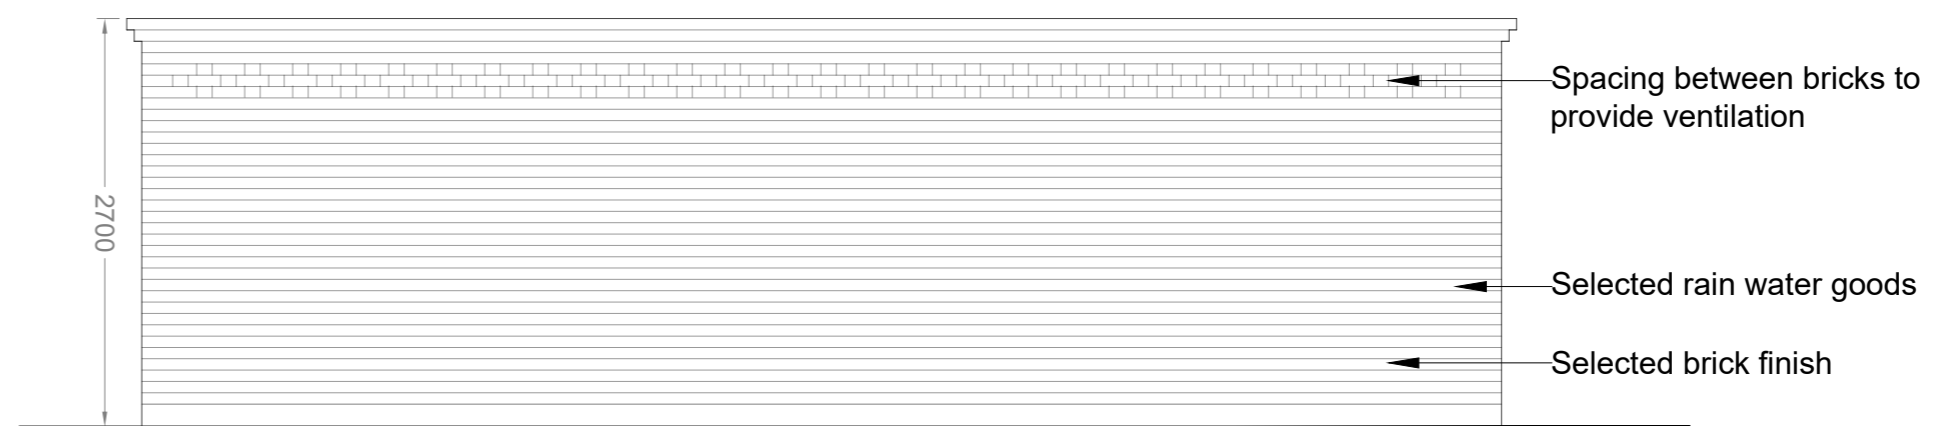


**Bin Store
South West Elevation**

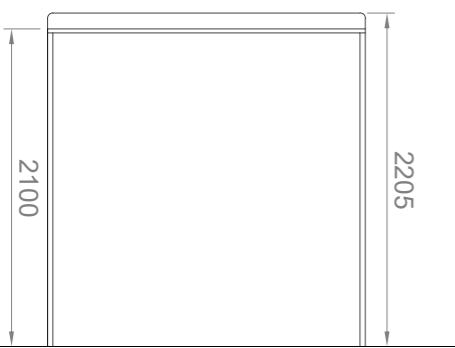


**Bicycle Storage Locker
Side Elevation**

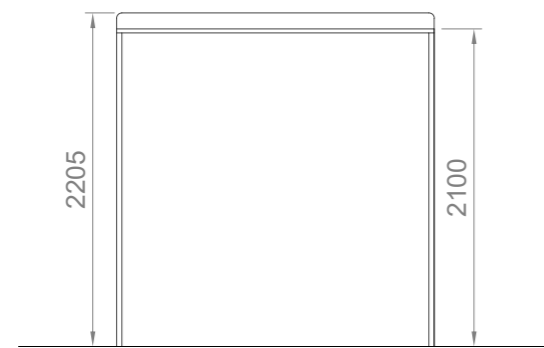


**Bicycle Storage Locker
Side Elevation**

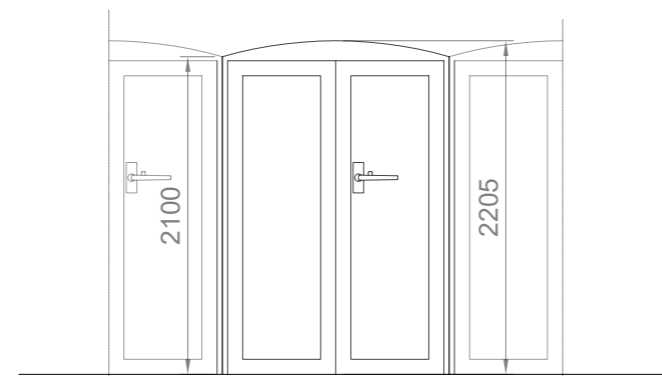

**Bicycle Storage Locker
Front Elevation**

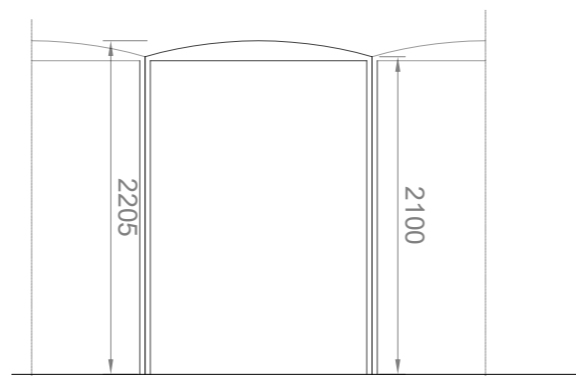

**Bicycle Storage Locker
Rear Elevation**

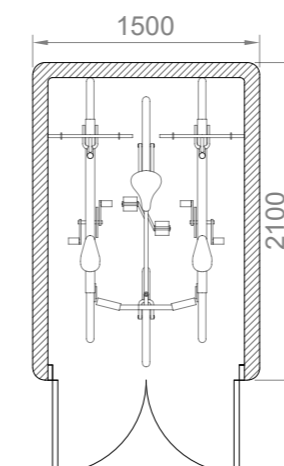

**Bicycle Storage Locker
Plan**

IMPORTANT
Do not scale this drawing, only stated dimensions to be used.
Any discrepancies to be immediately notified to JFOC Architects. All dimensions to be checked on site. Only drawings marked for construction are suitable for this purpose, all others are only suitable for the use indicated by 'Project Stage'.
This drawing is protected by copyright and is the property of JFOC Architects. Any disclosure, copying, reproduction or distribution of this information without written authorisation is prohibited and will be deemed a breach of copyright.

ORIENTATION	CLIENT
	Glan Developments Ltd.

PROJECT TITLE
Proposed residential development at Ballymany Co. Kildare

DRAWING TITLE
Bin Store & Bicycle Storage Locker

SCALE	1:50 on A2	PROJECT STAGE	Planning
DRAWN	JD & NS	DRAWING NUMBER	06.135.PD161
CHECKED	NS	REV.	
DATE	30.October 2018		

JFOC ARCHITECTS

11A Greentown House
Harolds Cross
Dublin 6W
01 4530277
jfocarchitects.com
info@jfocarchitects.com