



- NOTE :**
(GENERAL)
1. THIS DRAWING IS TO BE READ IN CONJUNCTION WITH ALL RELEVANT ARCHITECTS AND ENGINEERS DRAWINGS AND SPECIFICATIONS. ANY DISCREPANCIES BETWEEN DRAWINGS, SPECIFICATIONS AND/OR SITE CONDITIONS TO BE REFERRED TO THE DESIGN TEAM PRIOR TO THE COMMENCEMENT OF WORKS.
 2. SETTING OUT TO ARCHITECTS DETAILS
 3. DO NOT SCALE FROM THIS DRAWING. USE ONLY FIGURED DIMENSION AFTER CHECKING AGAINST ARCHITECTS DETAILS. ALL SITE DIMENSIONS TO BE CONFIRMED

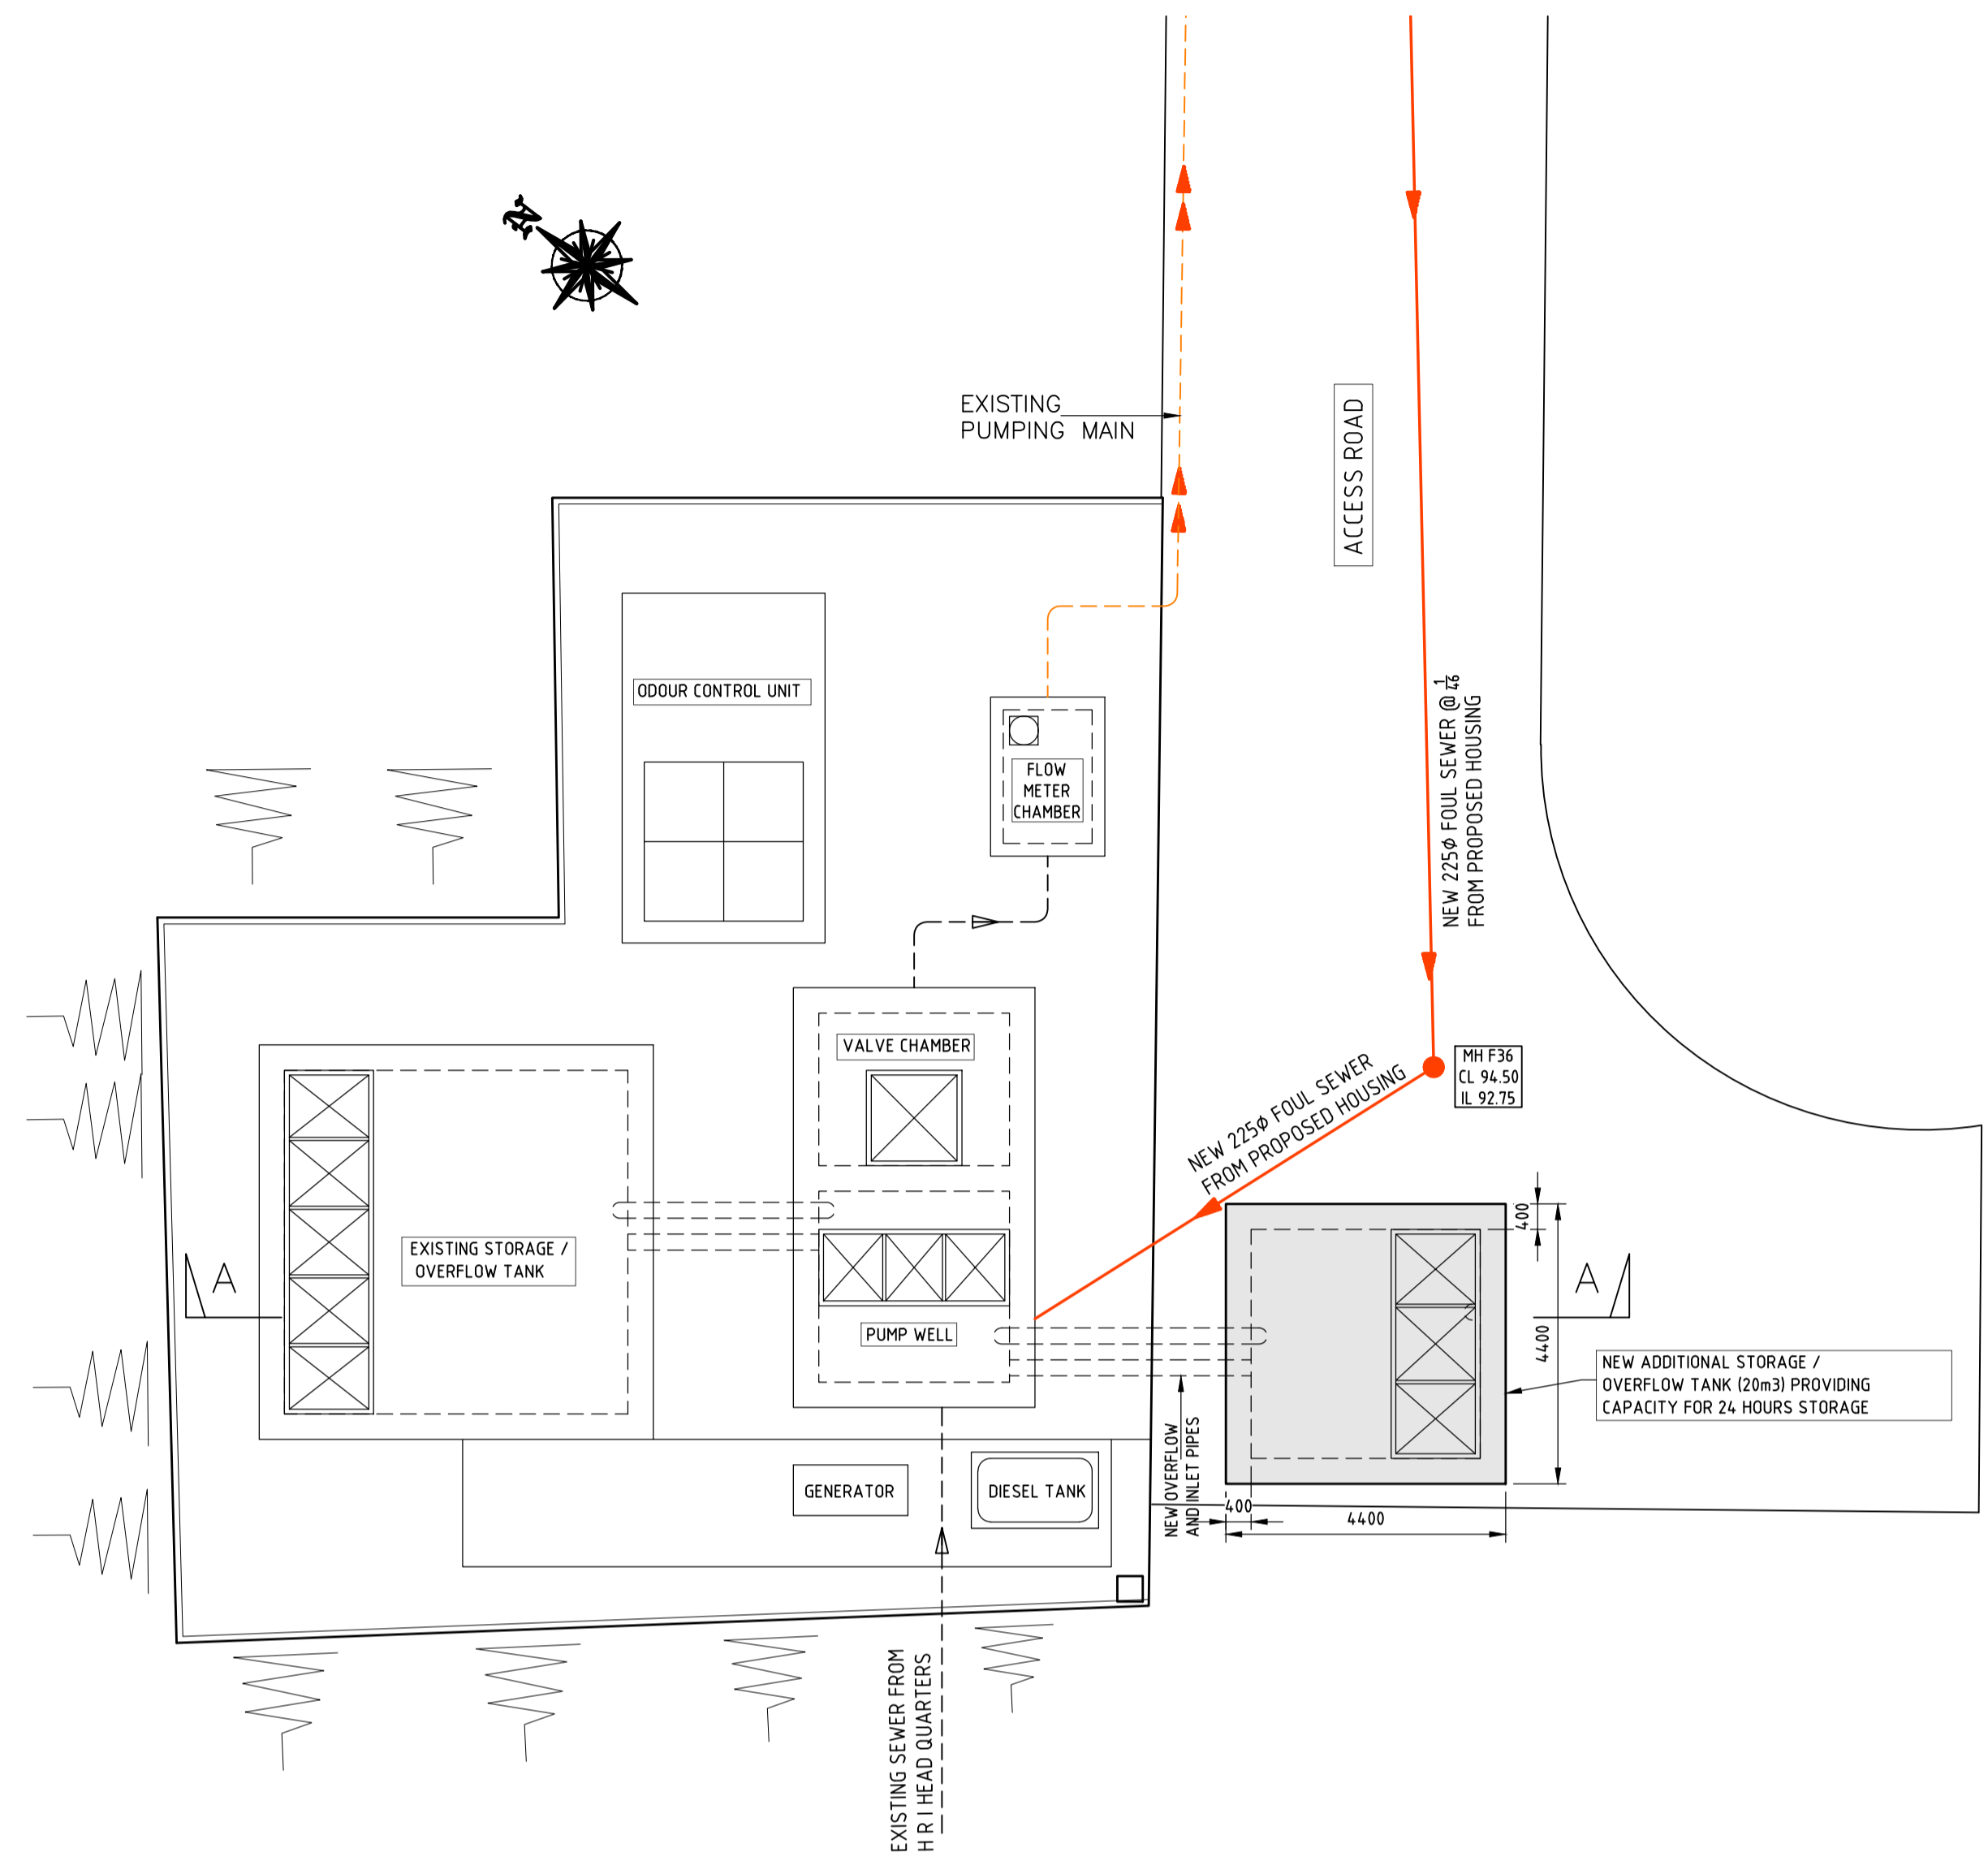

PROPOSED UPGRADE OF EXISTING FOUL PUMPING STATION
SCALE 1:100 AT A1

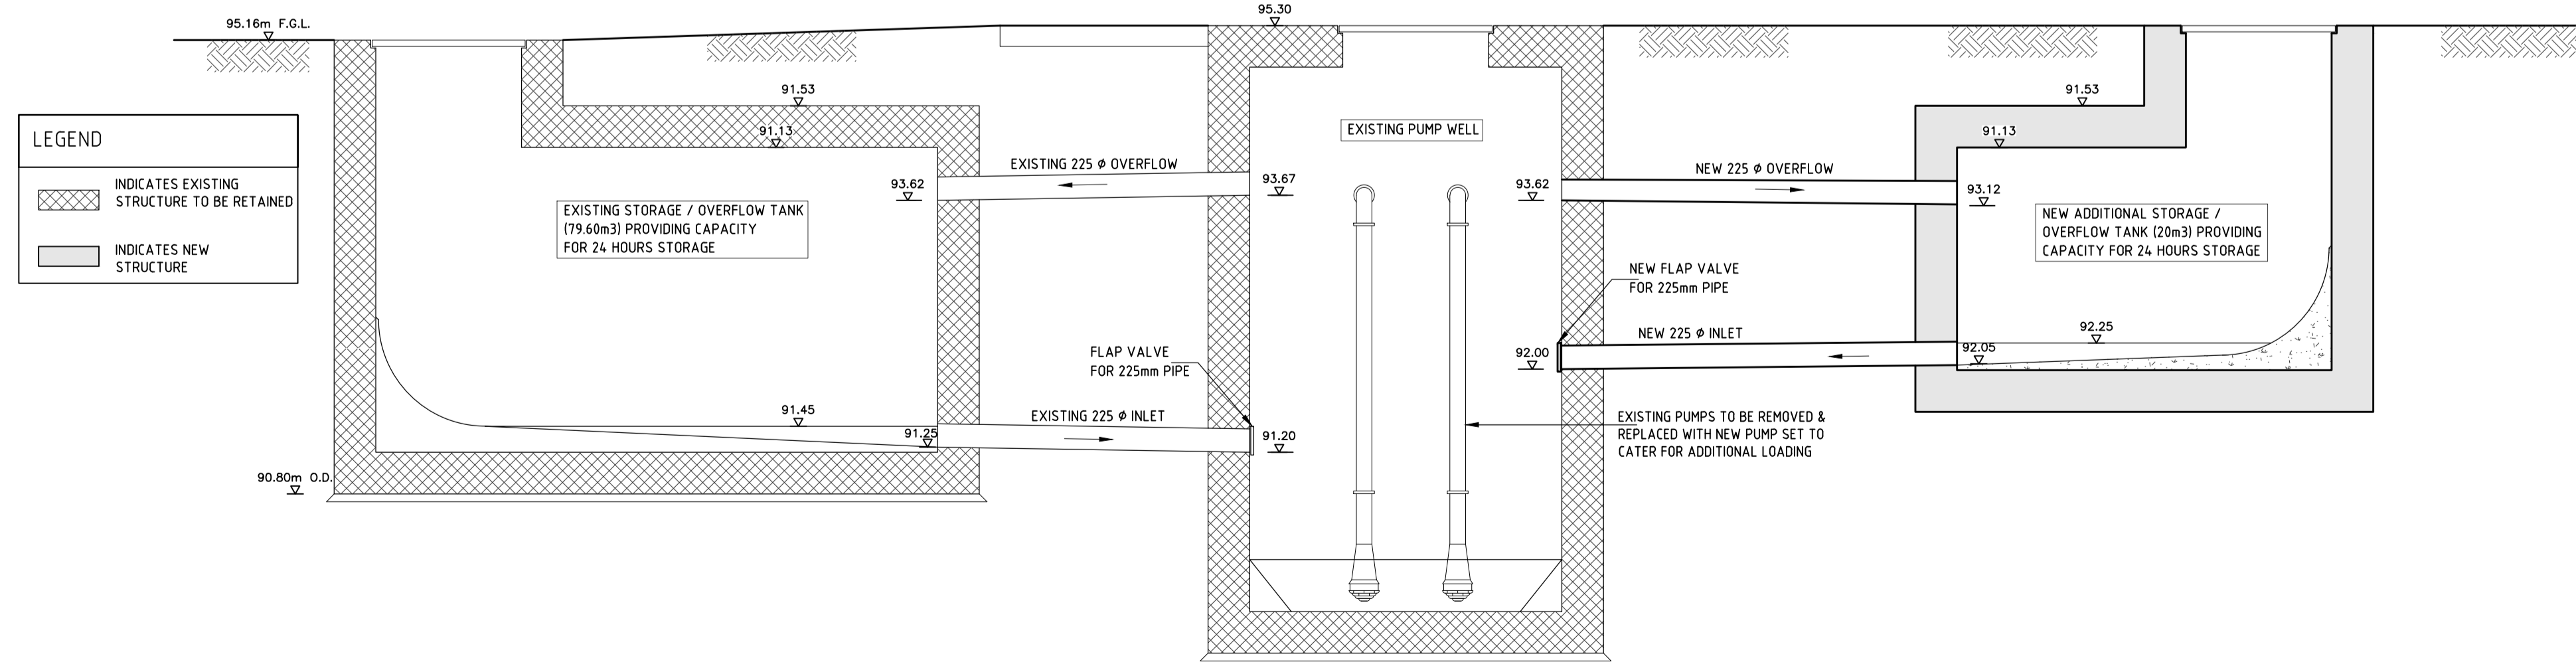

SECTION A-A
SCALE 1:50

P	ISSUED FOR PLANNING (ABP)	27/08/2018
REV	DESCRIPTION	DATE
Donnelly Troy & Associates CONSULTING STRUCTURAL & CIVIL ENGINEERS		
First Floor Richmond House Richmond Road Fairview, Dublin 3.		
Telephone: 8532223 Fax: 8532224 info@donnelly-troy.com		
ARCHITECT		
JFOC ARCHITECTS 11A GREENMOUNT HOUSE, HAROLDS CROSS, DUBLIN 6w.		
PROJECT		
PROPOSED RESIDENTIAL DEVELOPMENT AT BALLYMANY, CO. KILDARE FOR GLAN DEVELOPMENTS		
DRG. TITLE		
MODIFICATION TO EXISTING FOUL PUMPING STATION GENERAL DETAILS		
drawn by	JJ	scales AS SHOWN @ A1
checked by	S.C.	date AUG '18
JOB No.	DRG. No.	REV.
12021	210	P