



LONGITUDINAL SECTION THROUGH FOUL SEWER MANHOLES
(F21, F22, F23, F24, F25, F26, F26A, F27, F28)

Horiz. 1:500
Vert. 1:250

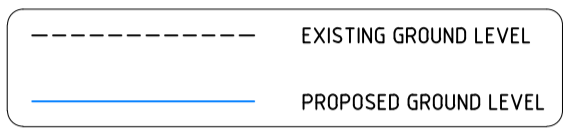


REFER DRAWING 12021-205 FOR FOUL SEWER LAYOUT AND 12021-207 FOR SURFACE WATER LAYOUT

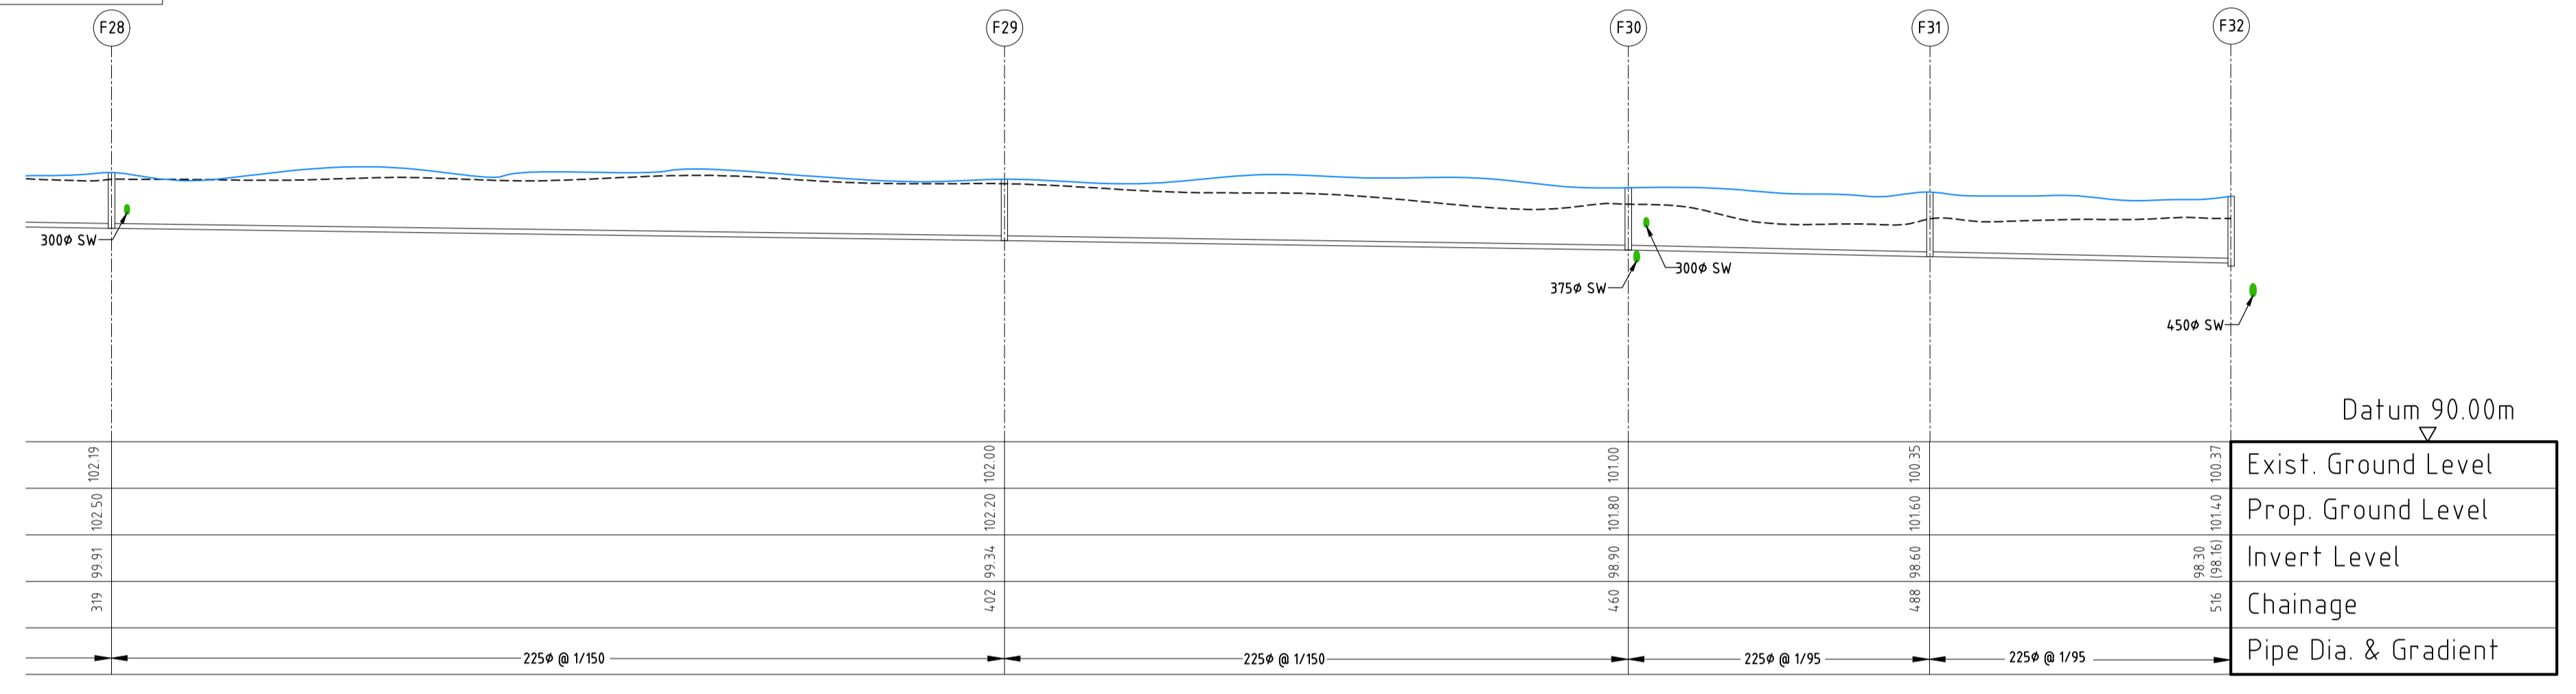


LONGITUDINAL SECTION THROUGH FOUL SEWER MANHOLES
(F28, F29, F30, F31, F32)

Horiz. 1:500
Vert. 1:250


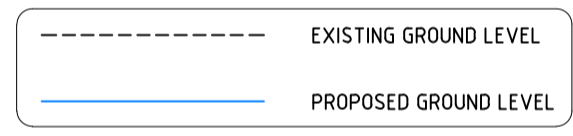


REFER DRAWING 12021-205 FOR FOUL SEWER LAYOUT AND 12021-207 FOR SURFACE WATER LAYOUT

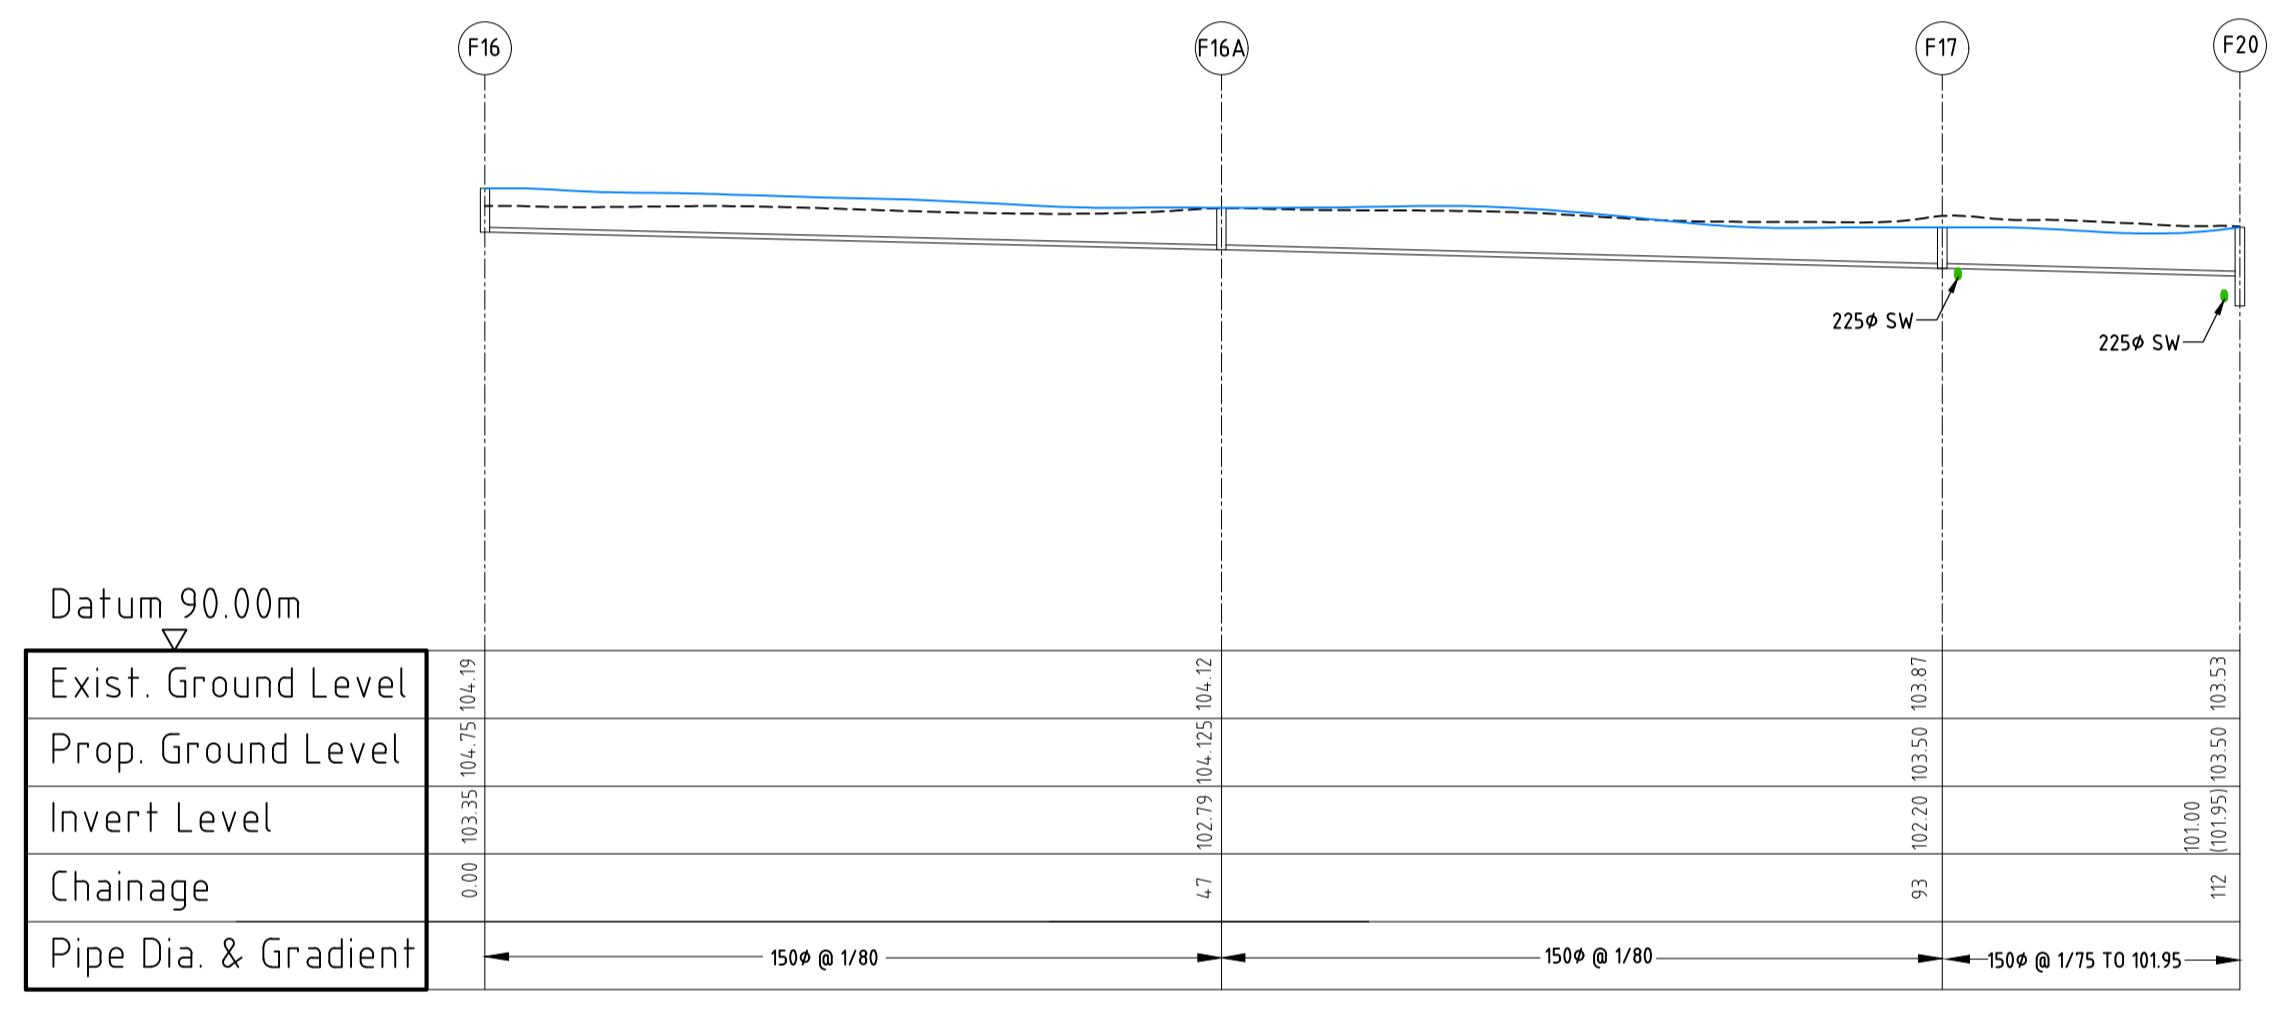



LONGITUDINAL SECTION THROUGH FOUL SEWER MANHOLES
(F16, F16A, F17, F20)

Horiz. 1:500
Vert. 1:250

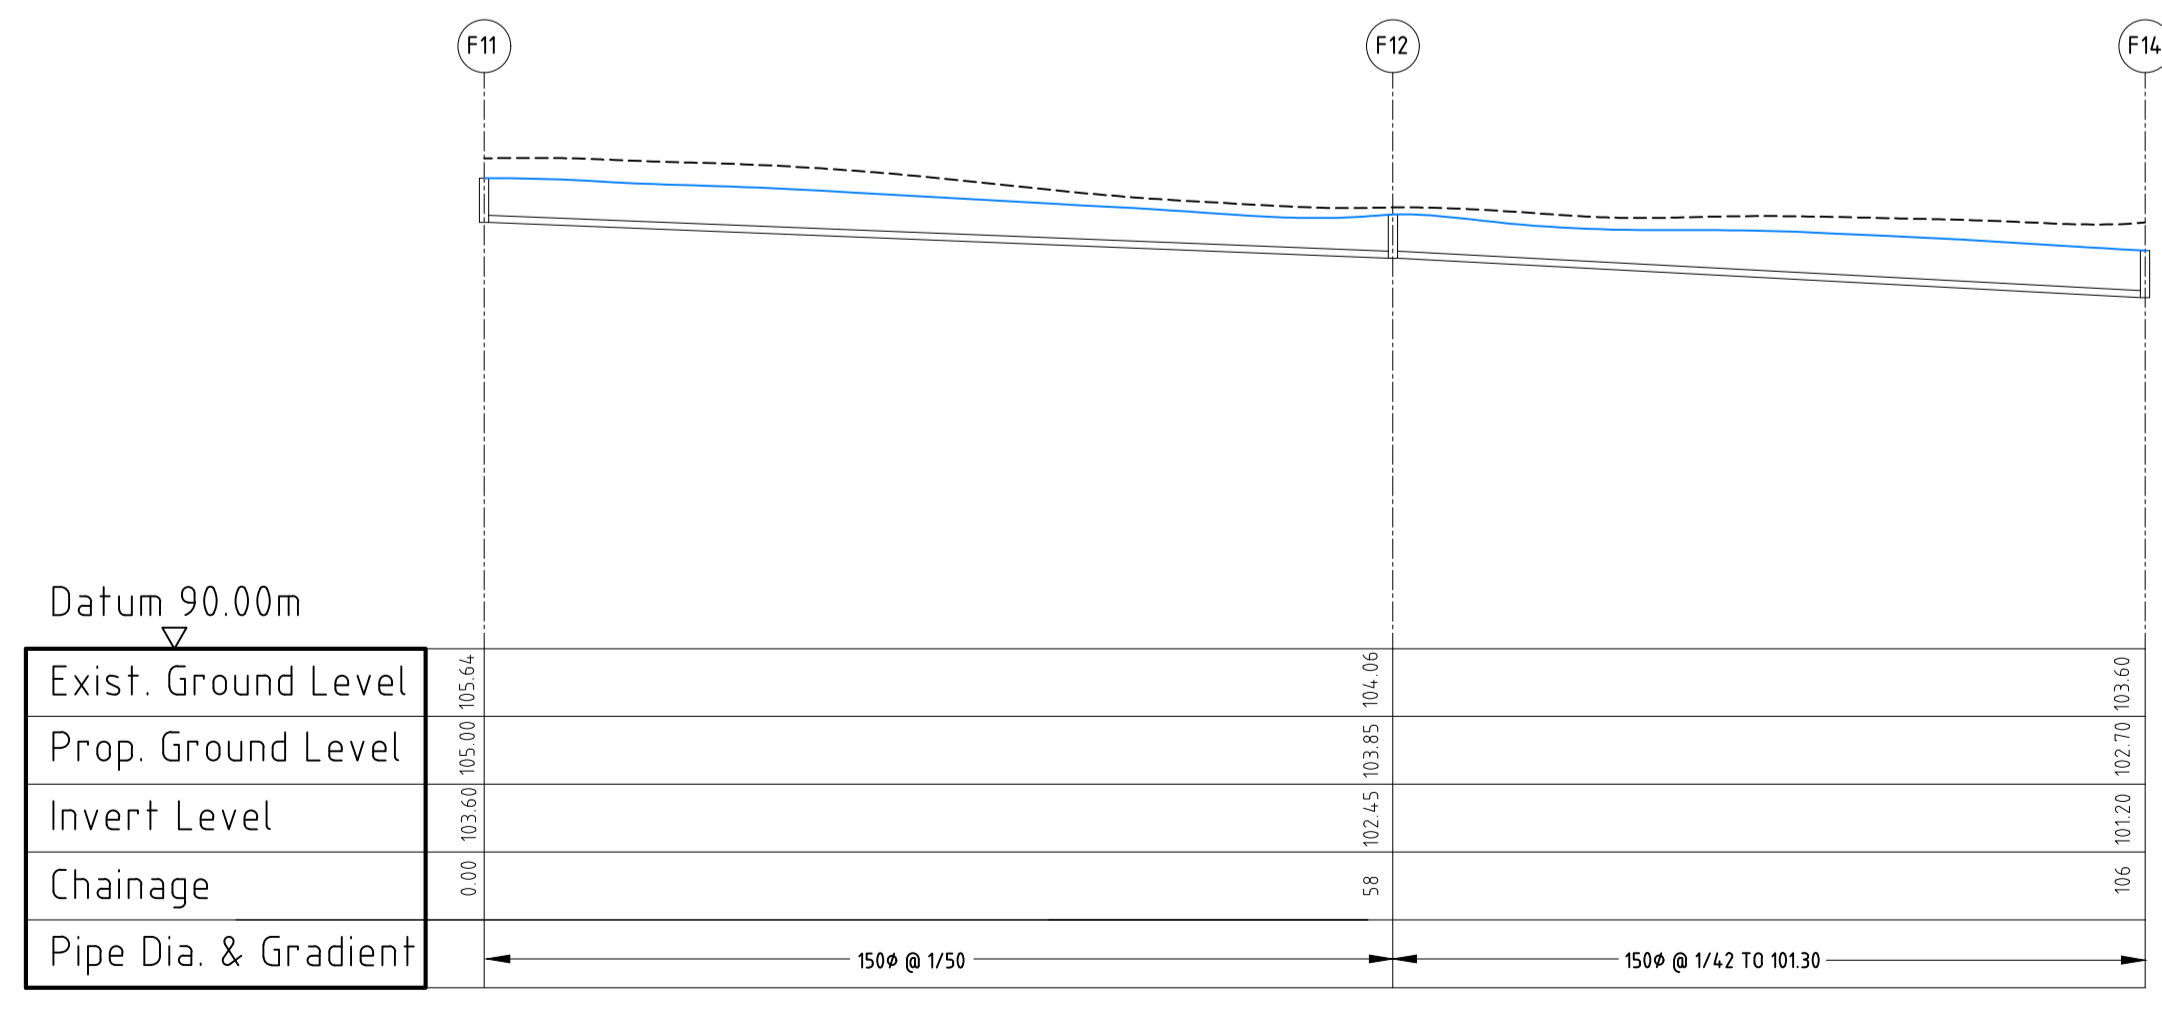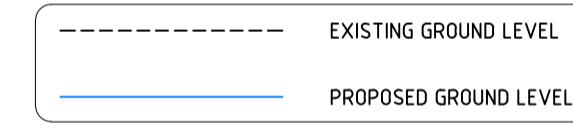


LONGITUDINAL SECTION THROUGH FOUL SEWER MANHOLES
(F11, F12, F14)

Horiz. 1:500
Vert. 1:250

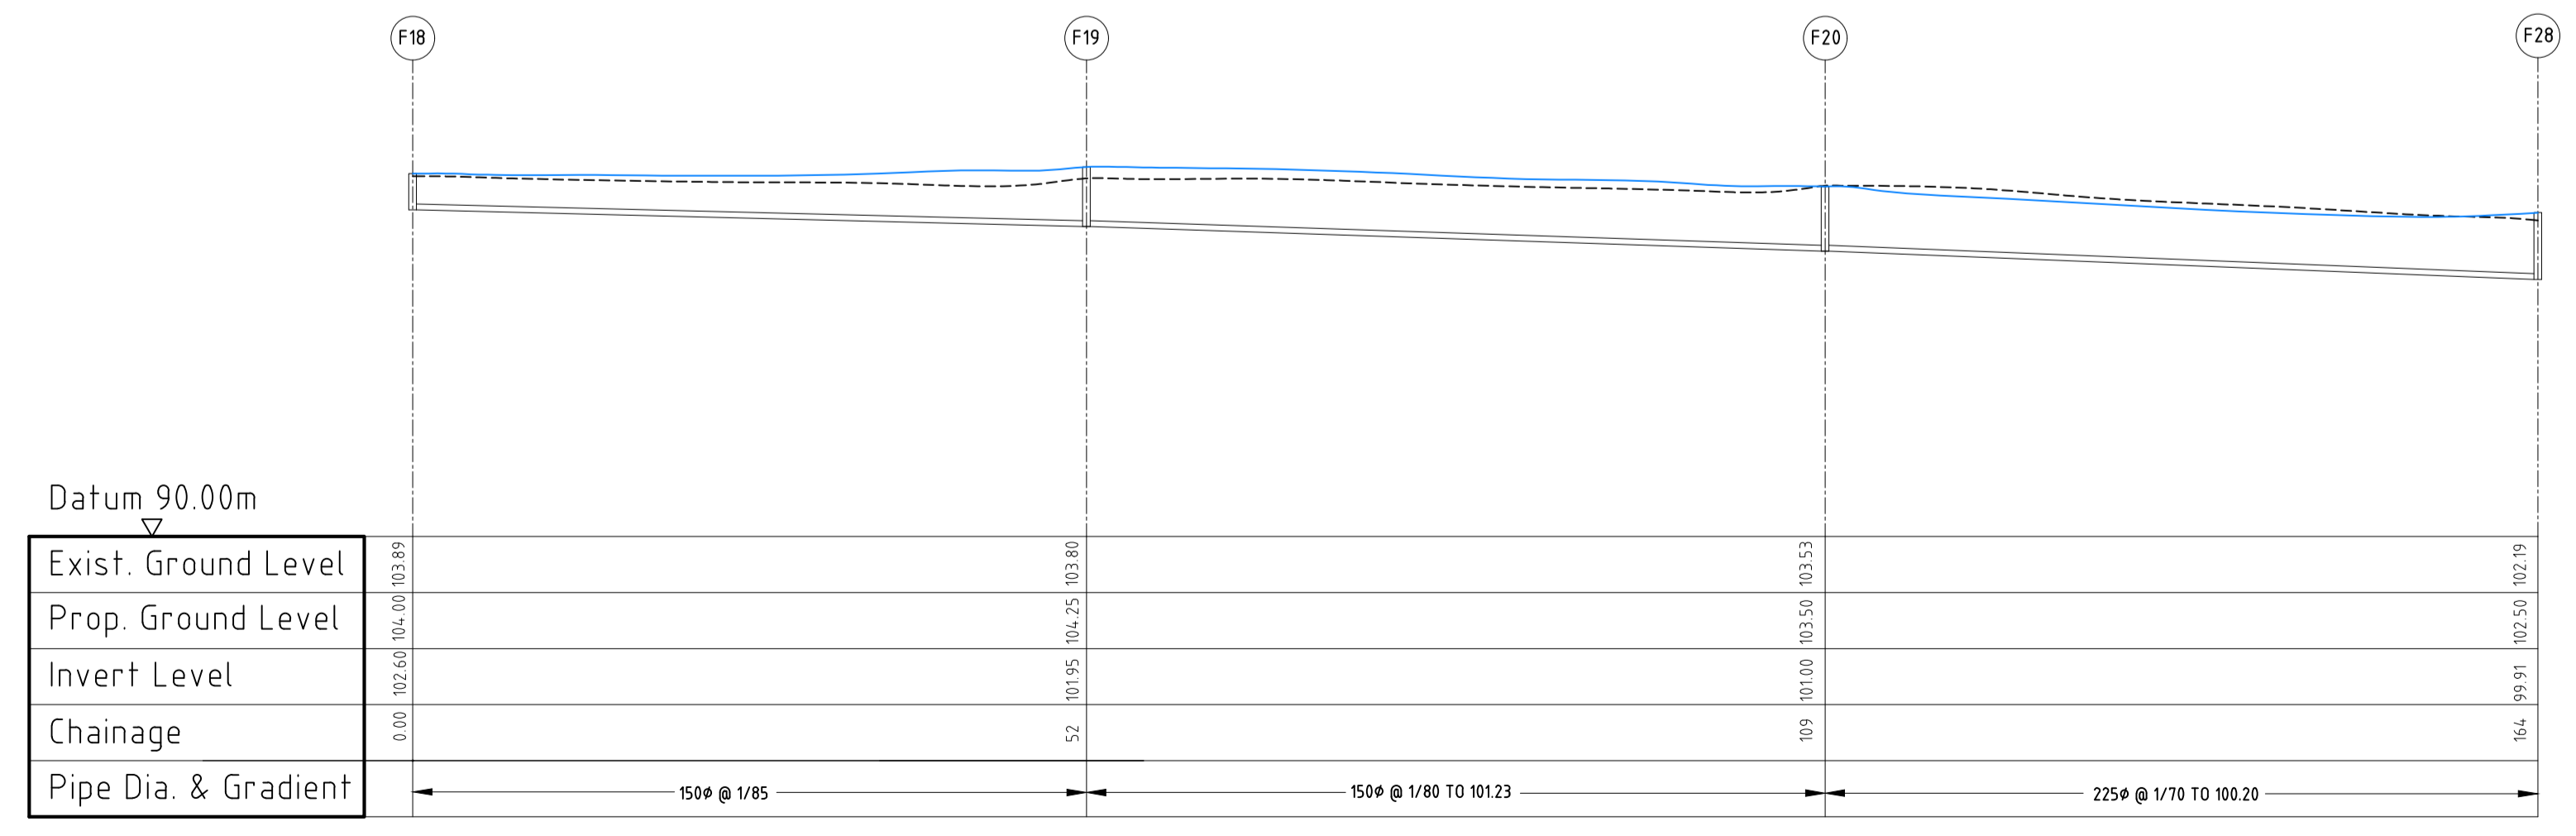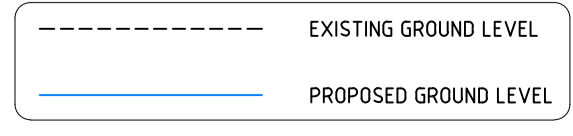

LONGITUDINAL SECTION THROUGH FOUL SEWER MANHOLES
(F18, F19, F20, F28)

Horiz. 1:500
Vert. 1:250

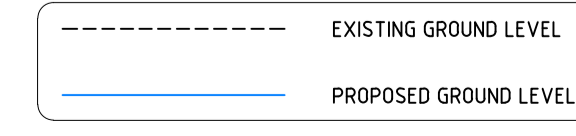

REFER DRAWING 12021-205 FOR FOUL SEWER LAYOUT AND 12021-207 FOR SURFACE WATER LAYOUT

P	ISSUED FOR PLANNING (ABP)	27/08/2018
REV	DESCRIPTION	DATE

Donnelly Troy & Associates
CONSULTING STRUCTURAL & CIVIL ENGINEERS
First Floor
Richmond House
Richmond Road
Fairview, Dublin 3.
Telephone: 8532223
Fax: 8532224
info@donnelly-troy.com

ARCHITECT
JFOC ARCHITECTS
11A GREENMOUNT HOUSE,
HAROLDS CROSS, DUBLIN 6w.

PROJECT
PROPOSED RESIDENTIAL DEVELOPMENT
AT BALLYMANY, CO. KILDARE
FOR GLAN DEVELOPMENTS

DRG. TITLE
SECTIONS THROUGH FOUL SEWERS
SHEET 2 OF 2

drawn by	JJ	scales	1:500 @ A1
checked by	S.C.	date	AUG '18
JOB No.	12021	DRG. No.	214
		REV.	P

© DONNELLY TROY & ASSOCIATES