



LONGITUDINAL SECTION THROUGH SURFACE WATER MANHOLES
(S01, S02, S05, S08, S14, S15, S42)

Horiz. 1:500
Vert. 1:250


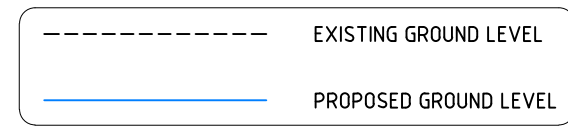


REFER DRAWING 12021-204 FOR FOUL SEWER LAYOUT
AND 12021-206 FOR SURFACE WATER LAYOUT

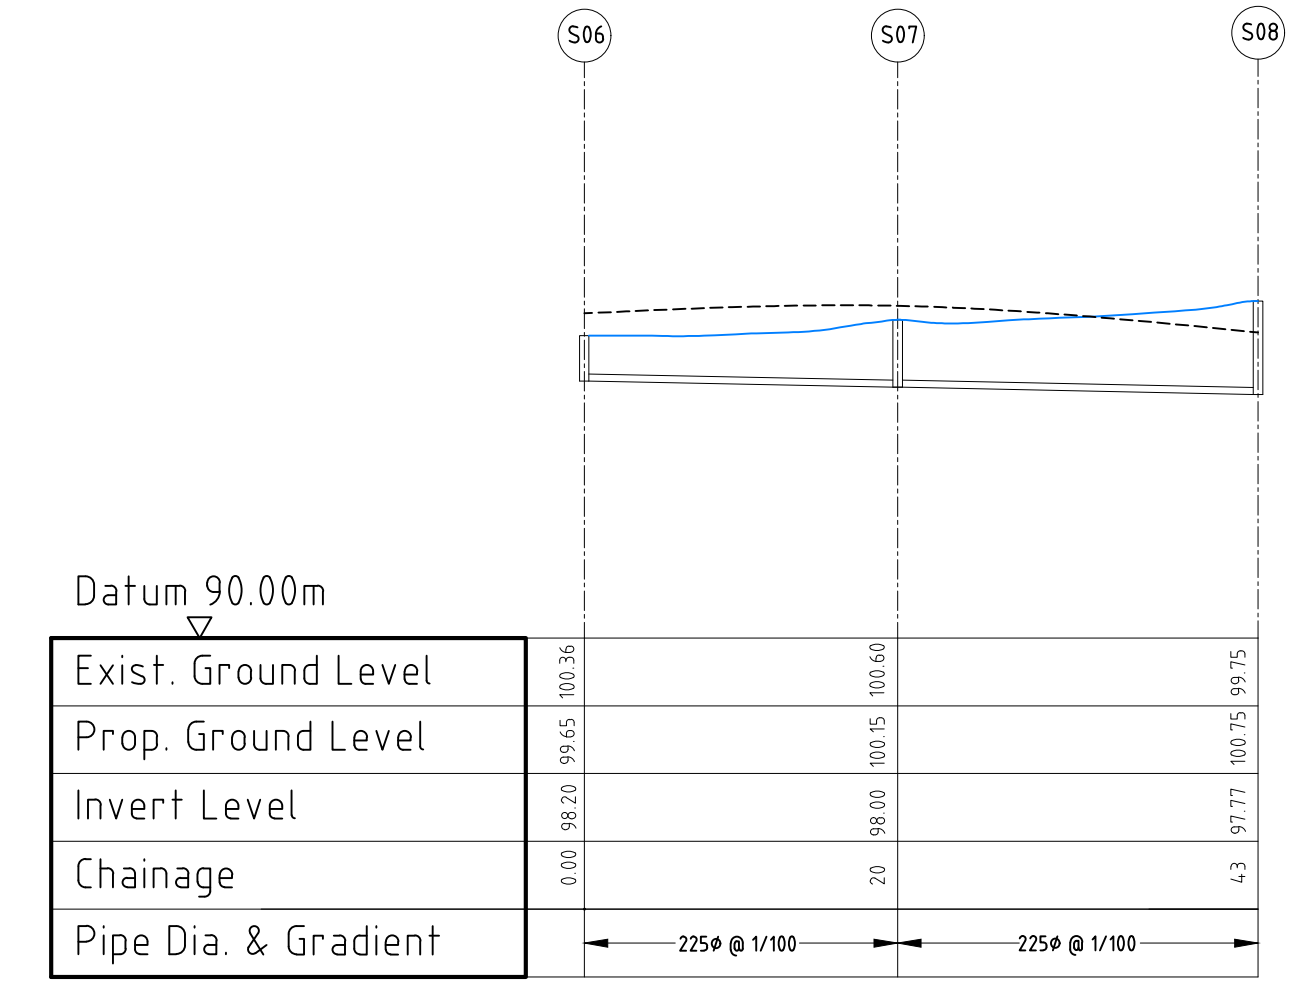


LONGITUDINAL SECTION THROUGH SURFACE WATER MANHOLES
(S06, S07, S08)

Horiz. 1:500
Vert. 1:250

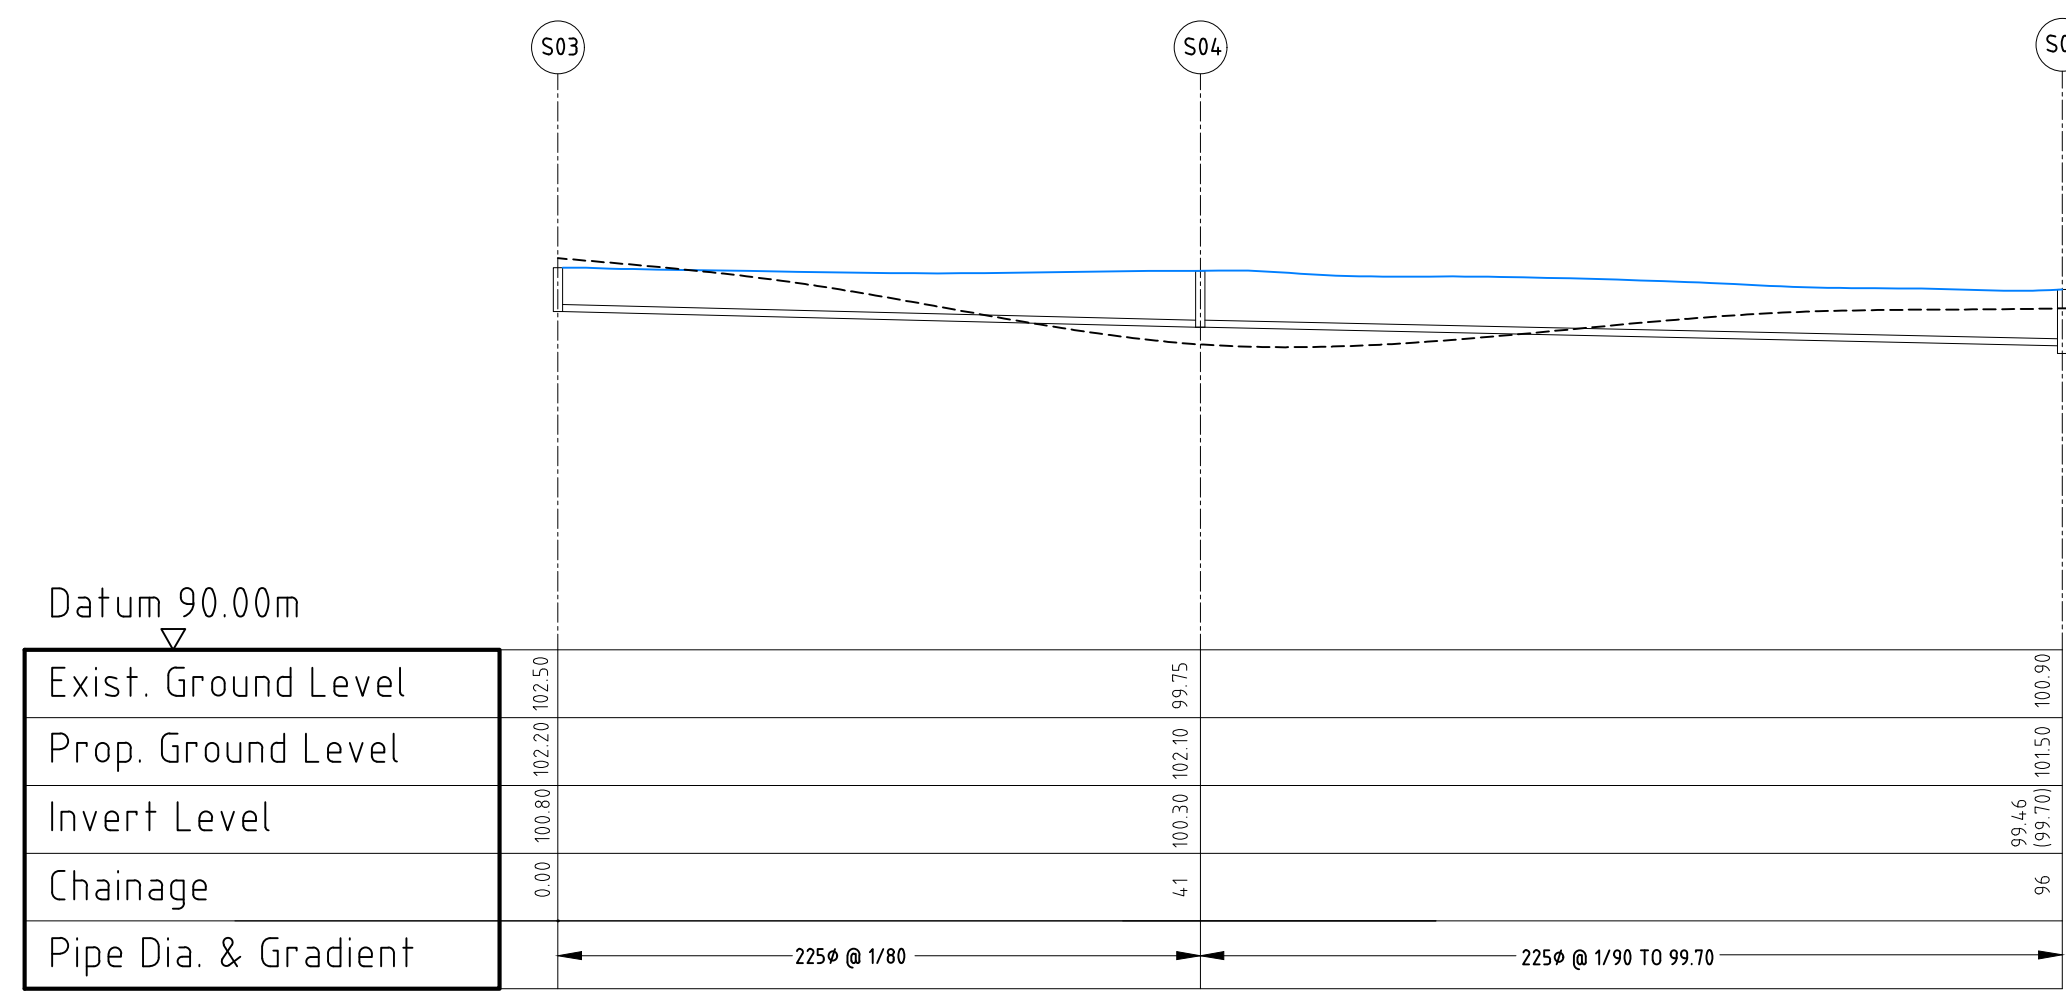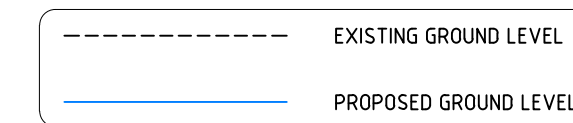


LONGITUDINAL SECTION THROUGH SURFACE WATER MANHOLES
(S03, S04, S05)

Horiz. 1:500
Vert. 1:250


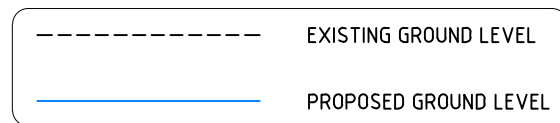


REFER DRAWING 12021-204 FOR FOUL SEWER LAYOUT
AND 12021-206 FOR SURFACE WATER LAYOUT

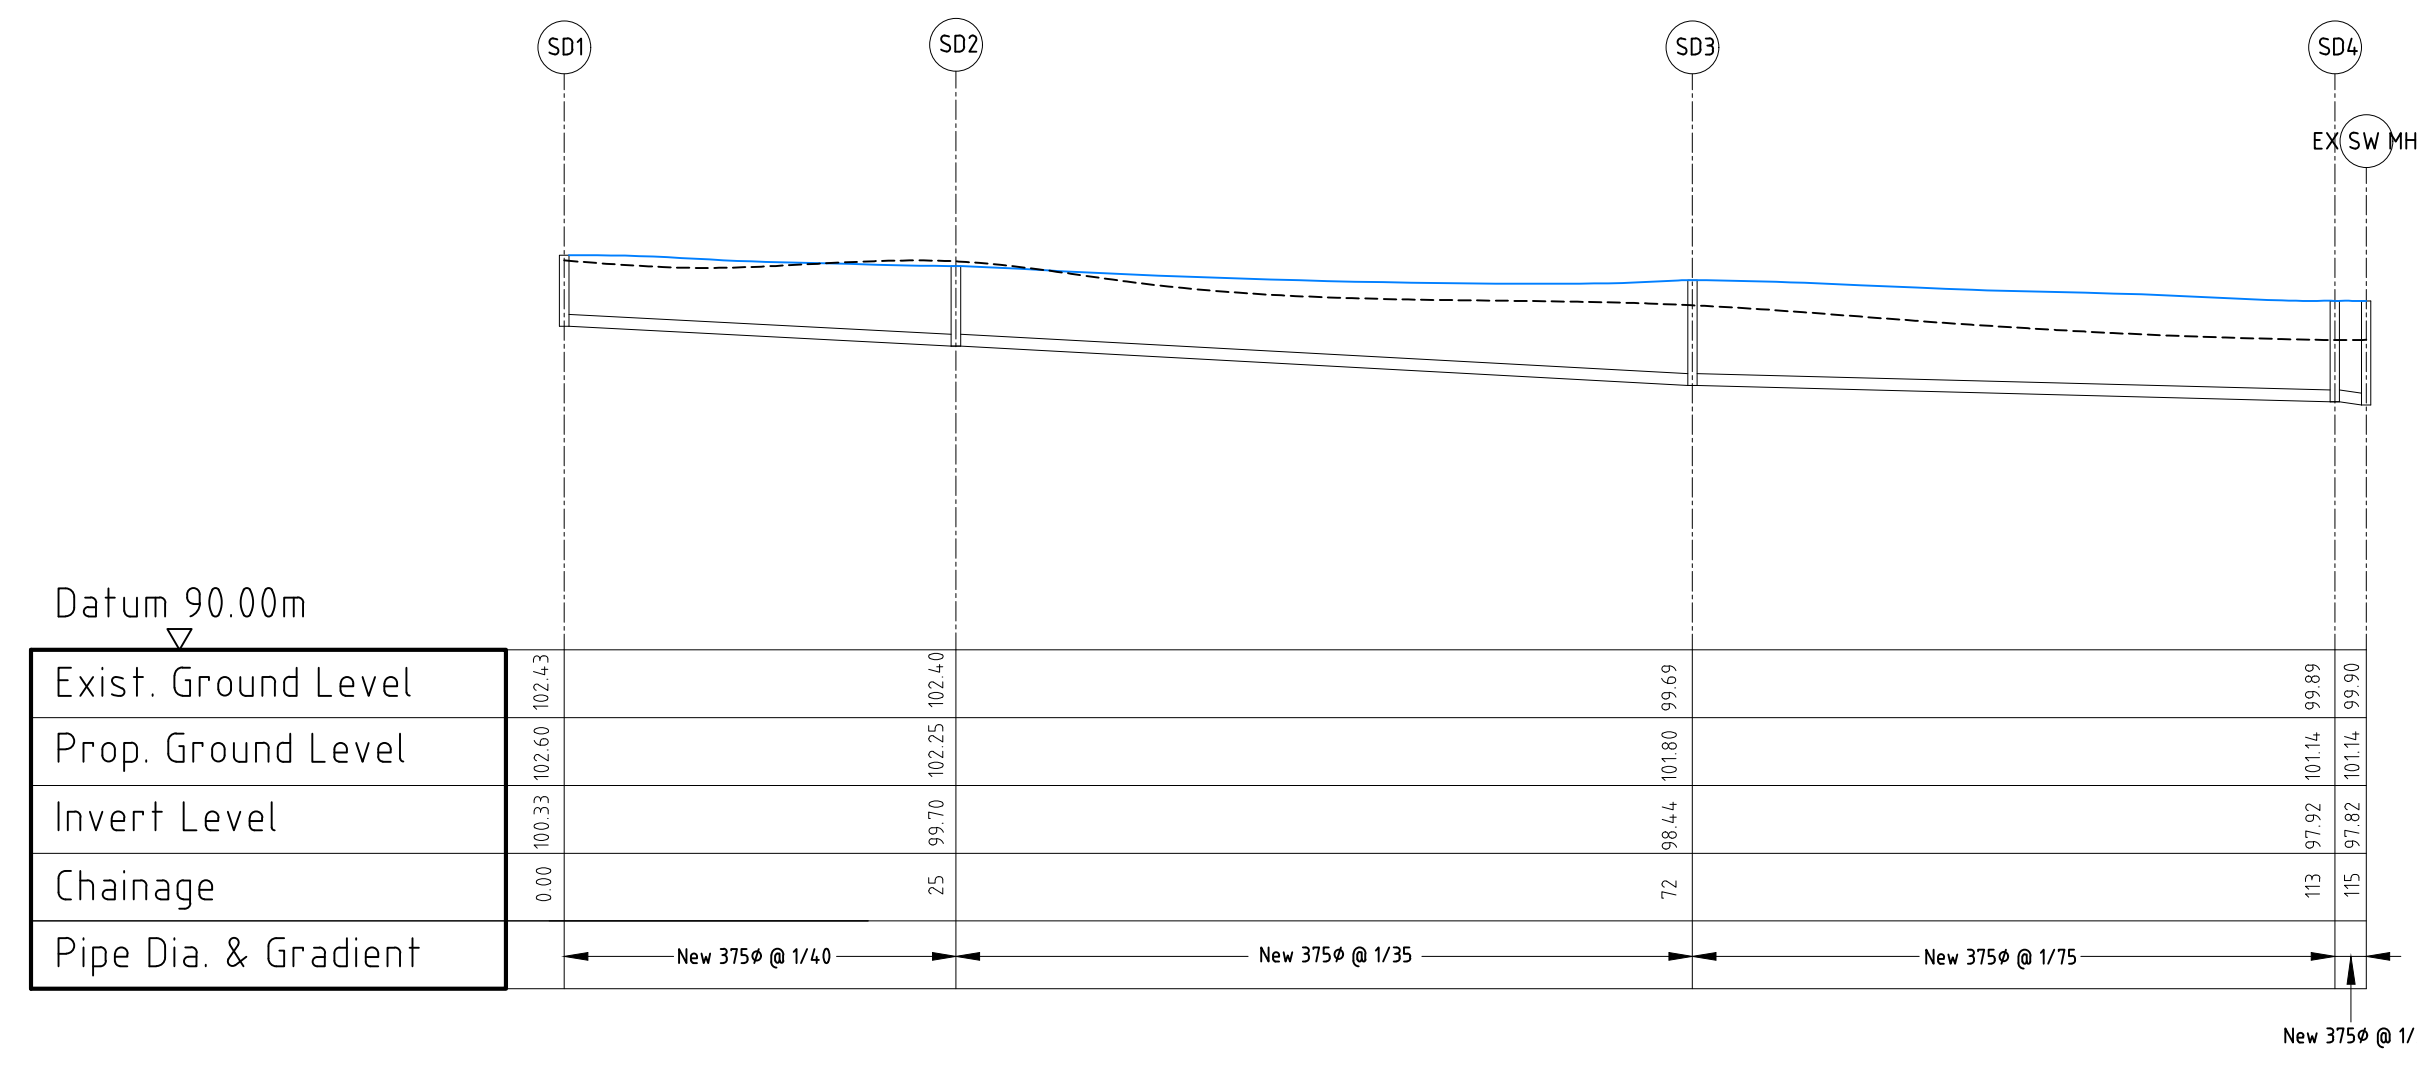



LONGITUDINAL SECTION THROUGH SURFACE WATER MANHOLES
(SD1, SD2, SD3, SD4, EXSWMH)

Horiz. 1:500
Vert. 1:250

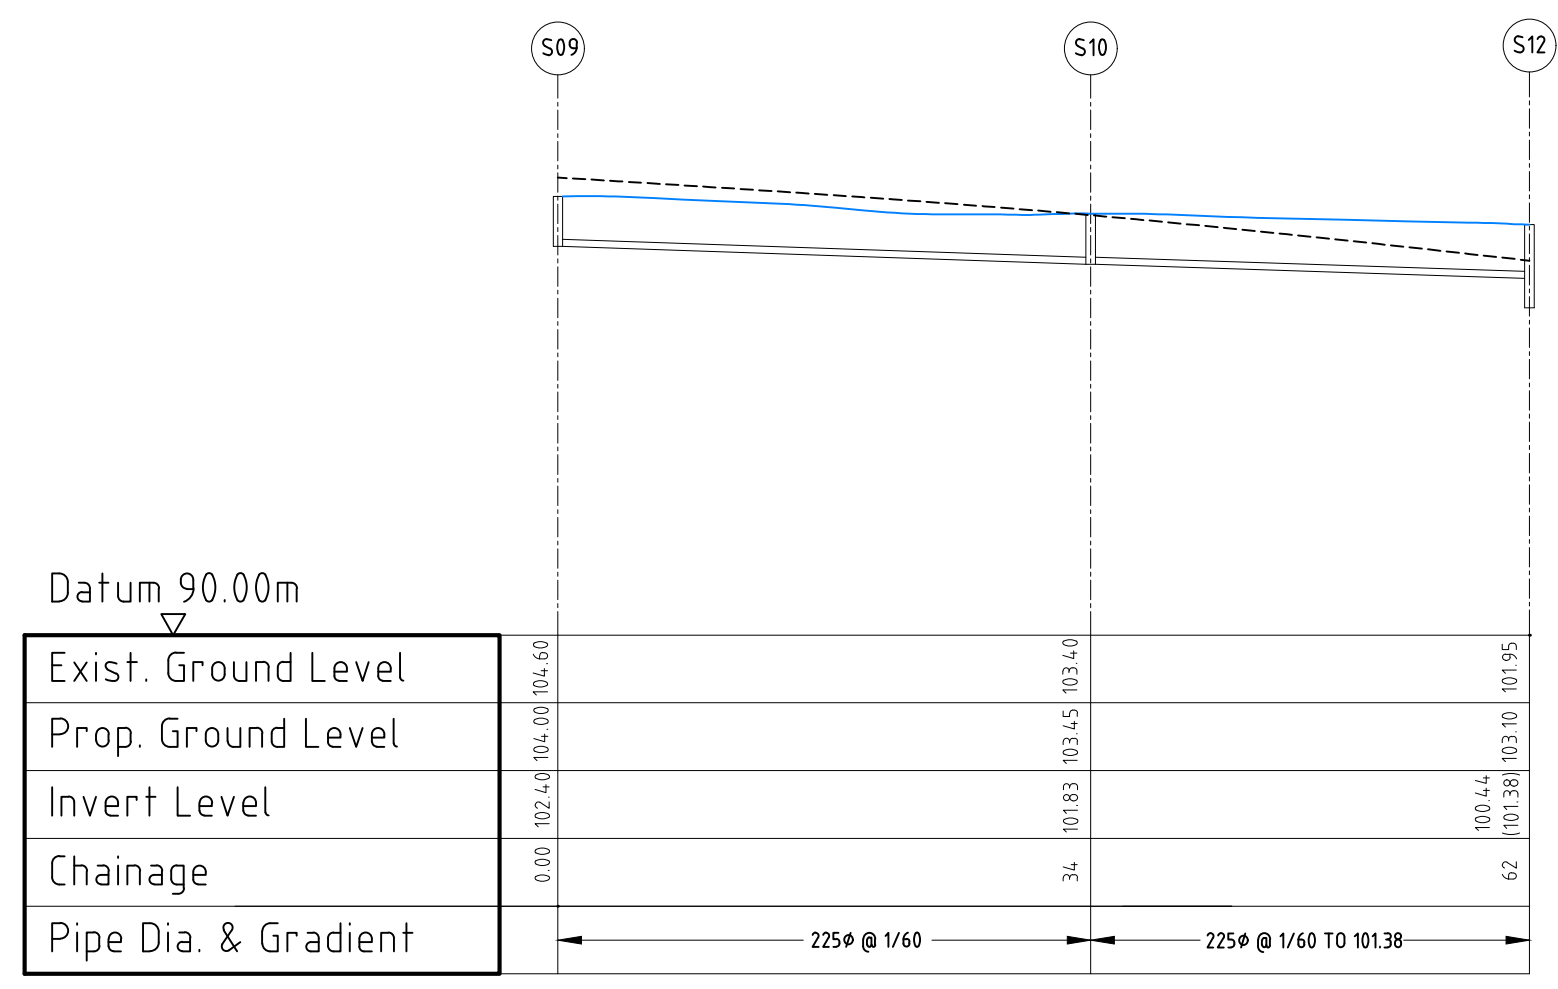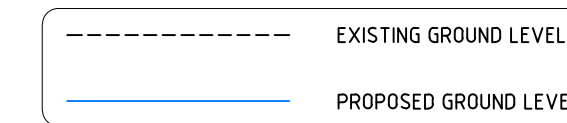


LONGITUDINAL SECTION THROUGH SURFACE WATER MANHOLES
(S09, S10, S12)

Horiz. 1:500
Vert. 1:250

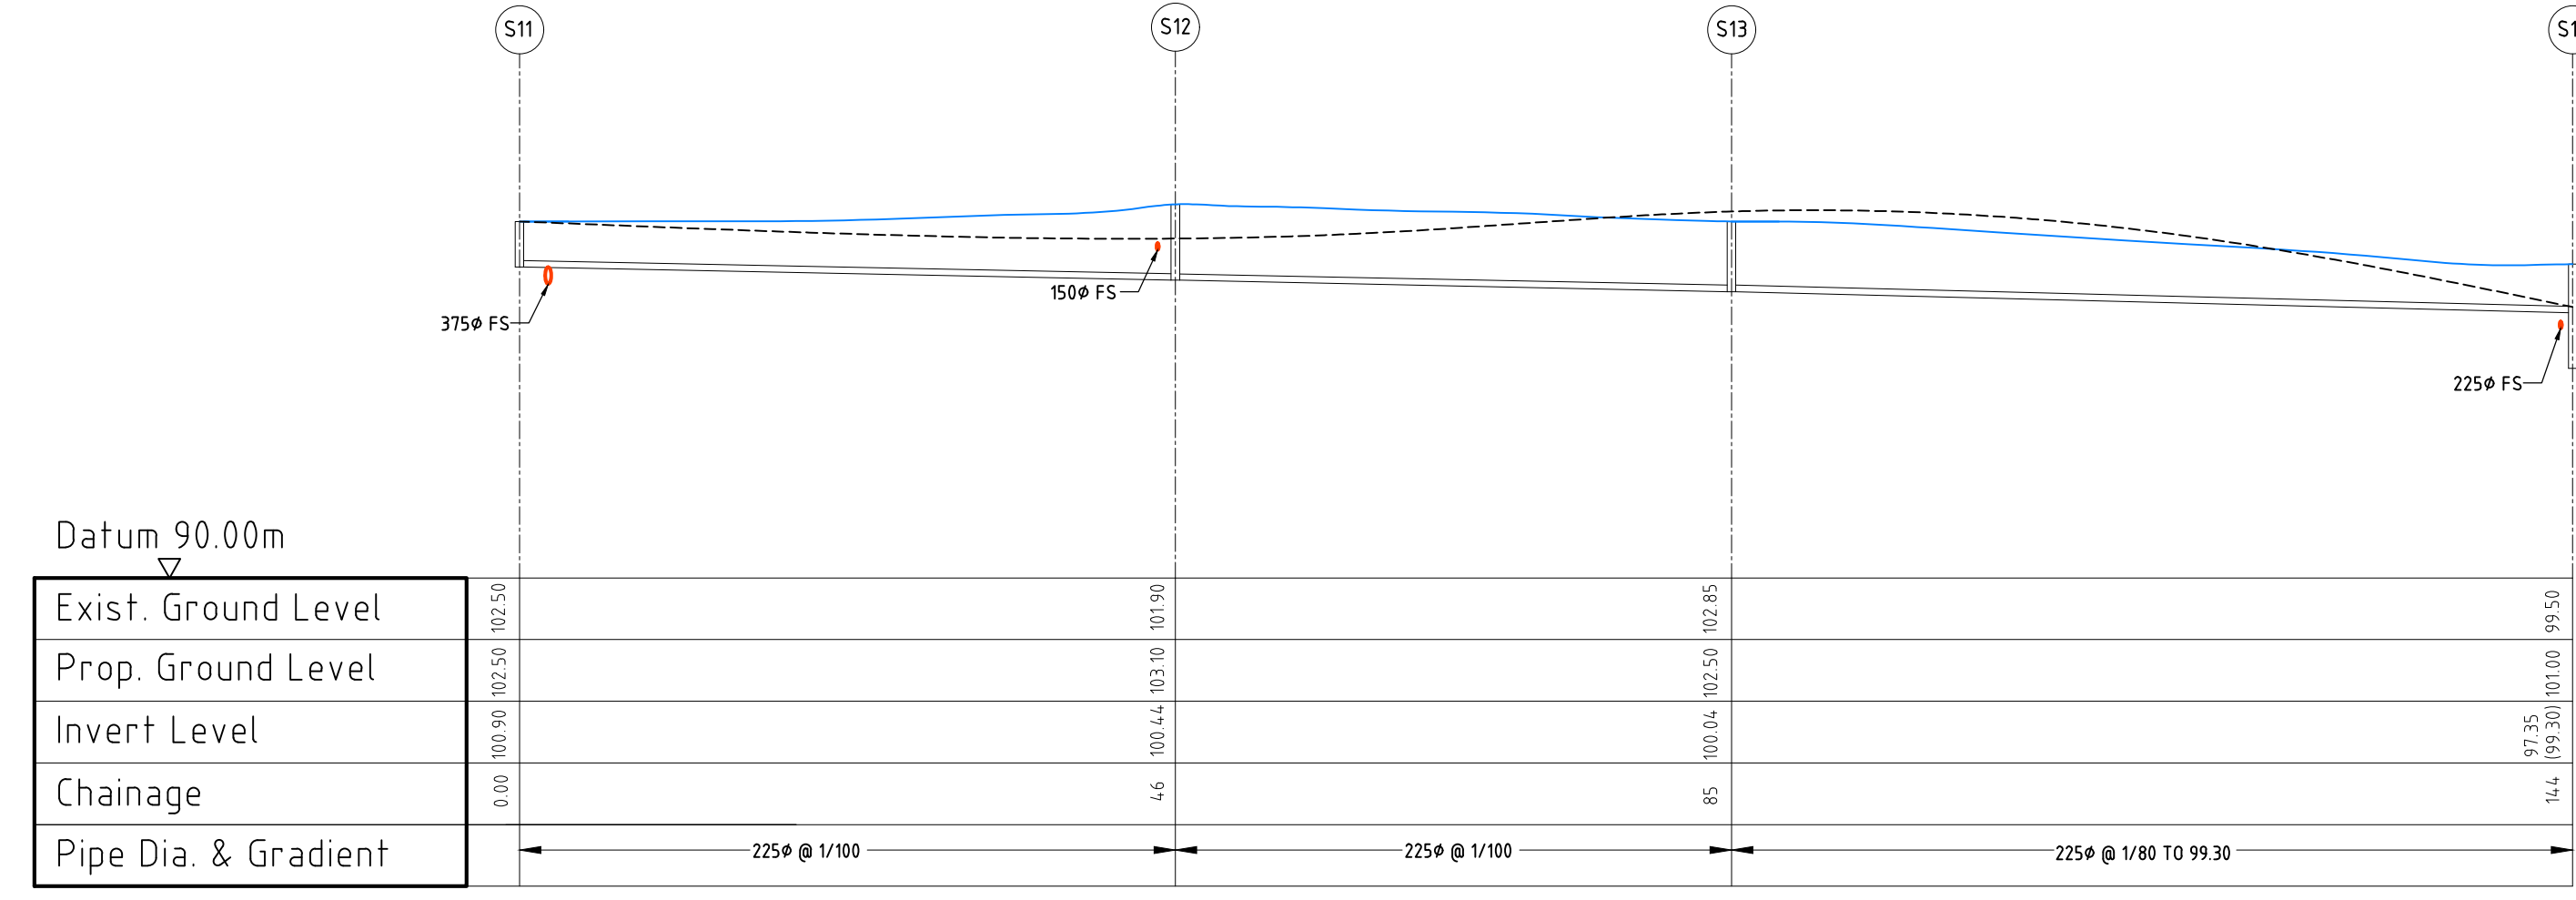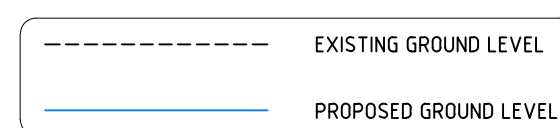

LONGITUDINAL SECTION THROUGH SURFACE WATER MANHOLES
(S11, S12, S13, S14, S15, S42)

Horiz. 1:500
Vert. 1:250

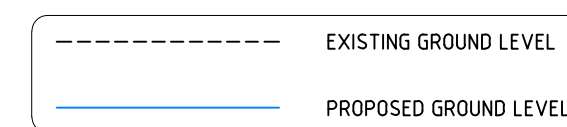

REFER DRAWING 12021-204 FOR FOUL SEWER LAYOUT
AND 12021-206 FOR SURFACE WATER LAYOUT

P	ISSUED FOR PLANNING (ABP)	27/08/2018
REV	DESCRIPTION	DATE
Donnelly Troy & Associates CONSULTING STRUCTURAL & CIVIL ENGINEERS First Floor Richmond House Richmond Road Fairview, Dublin 3. Telephone: 8532223 Fax: 8532224 info@donnelly-troy.com		
ARCHITECT JFOC ARCHITECTS 11A GREENMOUNT HOUSE, HAROLDS CROSS, DUBLIN 6w.		
PROJECT PROPOSED RESIDENTIAL DEVELOPMENT AT BALLYMANY, CO. KILDARE FOR GLAN DEVELOPMENTS		
DRG. TITLE SECTIONS THROUGH SURFACE WATER SHEET 1 OF 3		
drawn by	JJ	scales 1:500 @ A1
checked by	S.C.	date AUG '18
JOB No.	12021	DRG. No. 215
		REV. P