



LONGITUDINAL SECTION THROUGH SURFACE WATER MANHOLES
(F21, F22, F23, F24, F25, F26, F26A, F27, F28)

Horiz. 1:500
Vert. 1:250

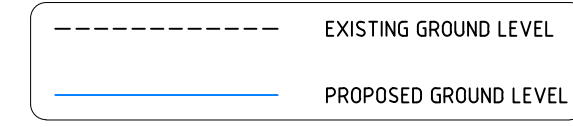


REFER DRAWING 12021-205 FOR FOUL SEWER LAYOUT AND 12021-207 FOR SURFACE WATER LAYOUT

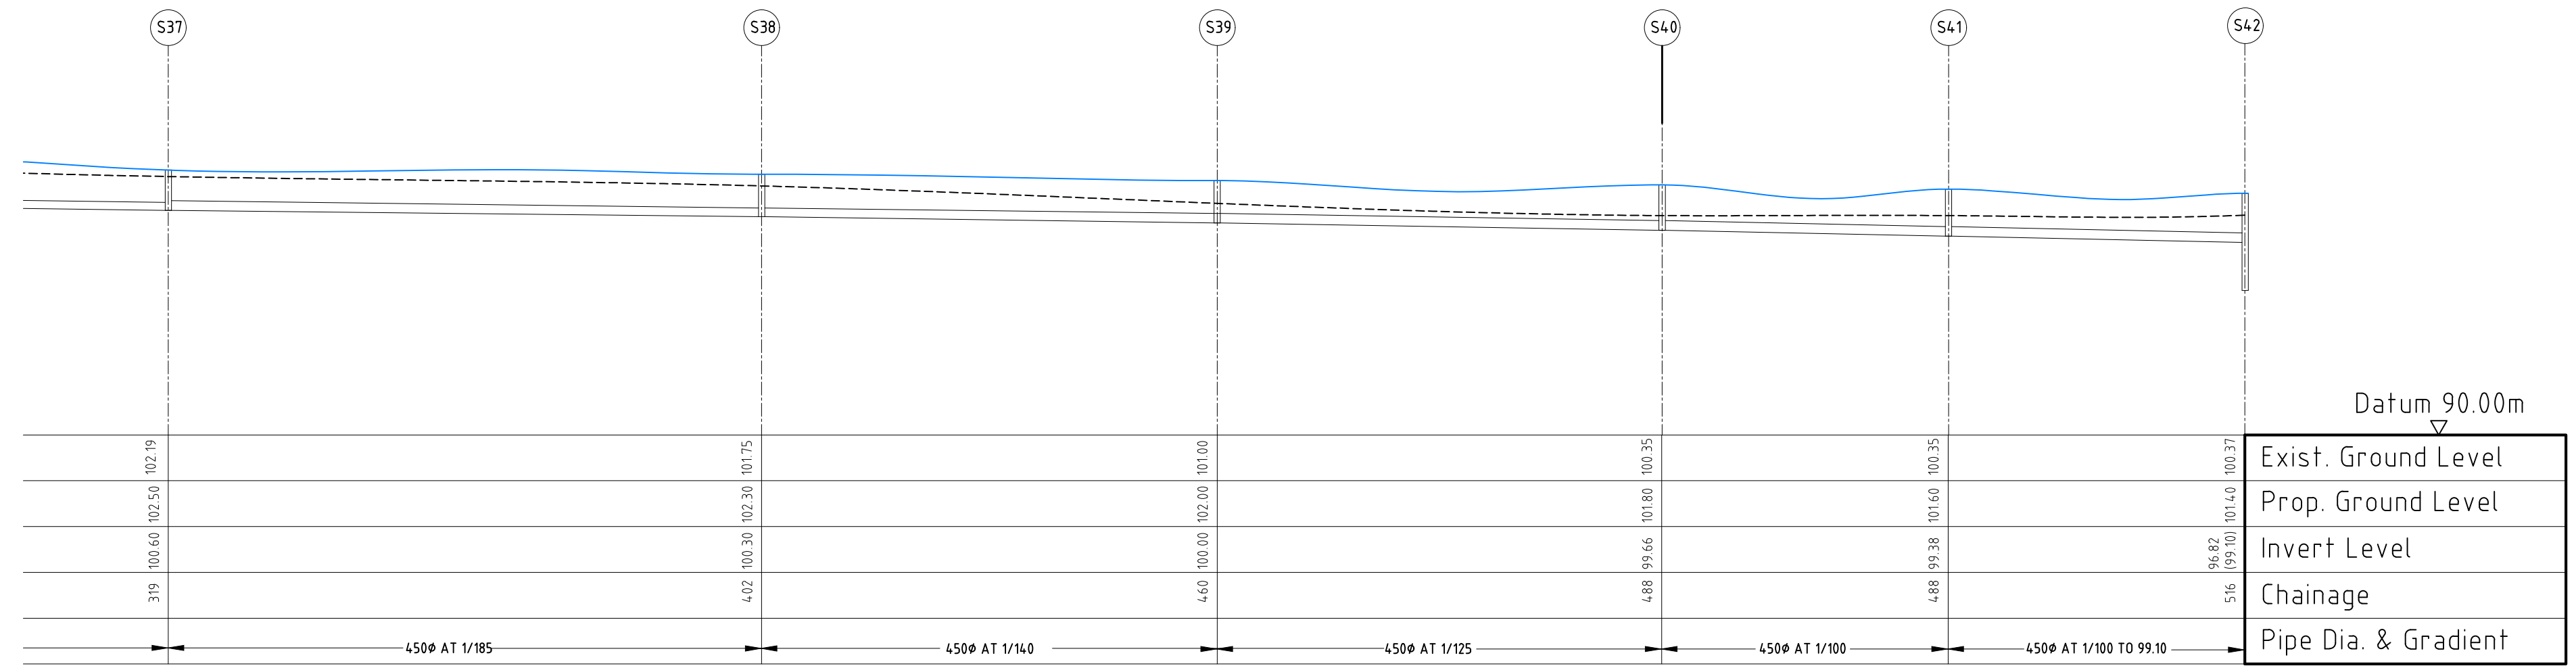


LONGITUDINAL SECTION THROUGH SURFACE WATER MANHOLES
(F28, F29, F30, F31, F32)

Horiz. 1:500
Vert. 1:250


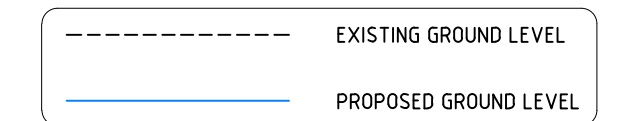


REFER DRAWING 12021-205 FOR FOUL SEWER LAYOUT AND 12021-207 FOR SURFACE WATER LAYOUT

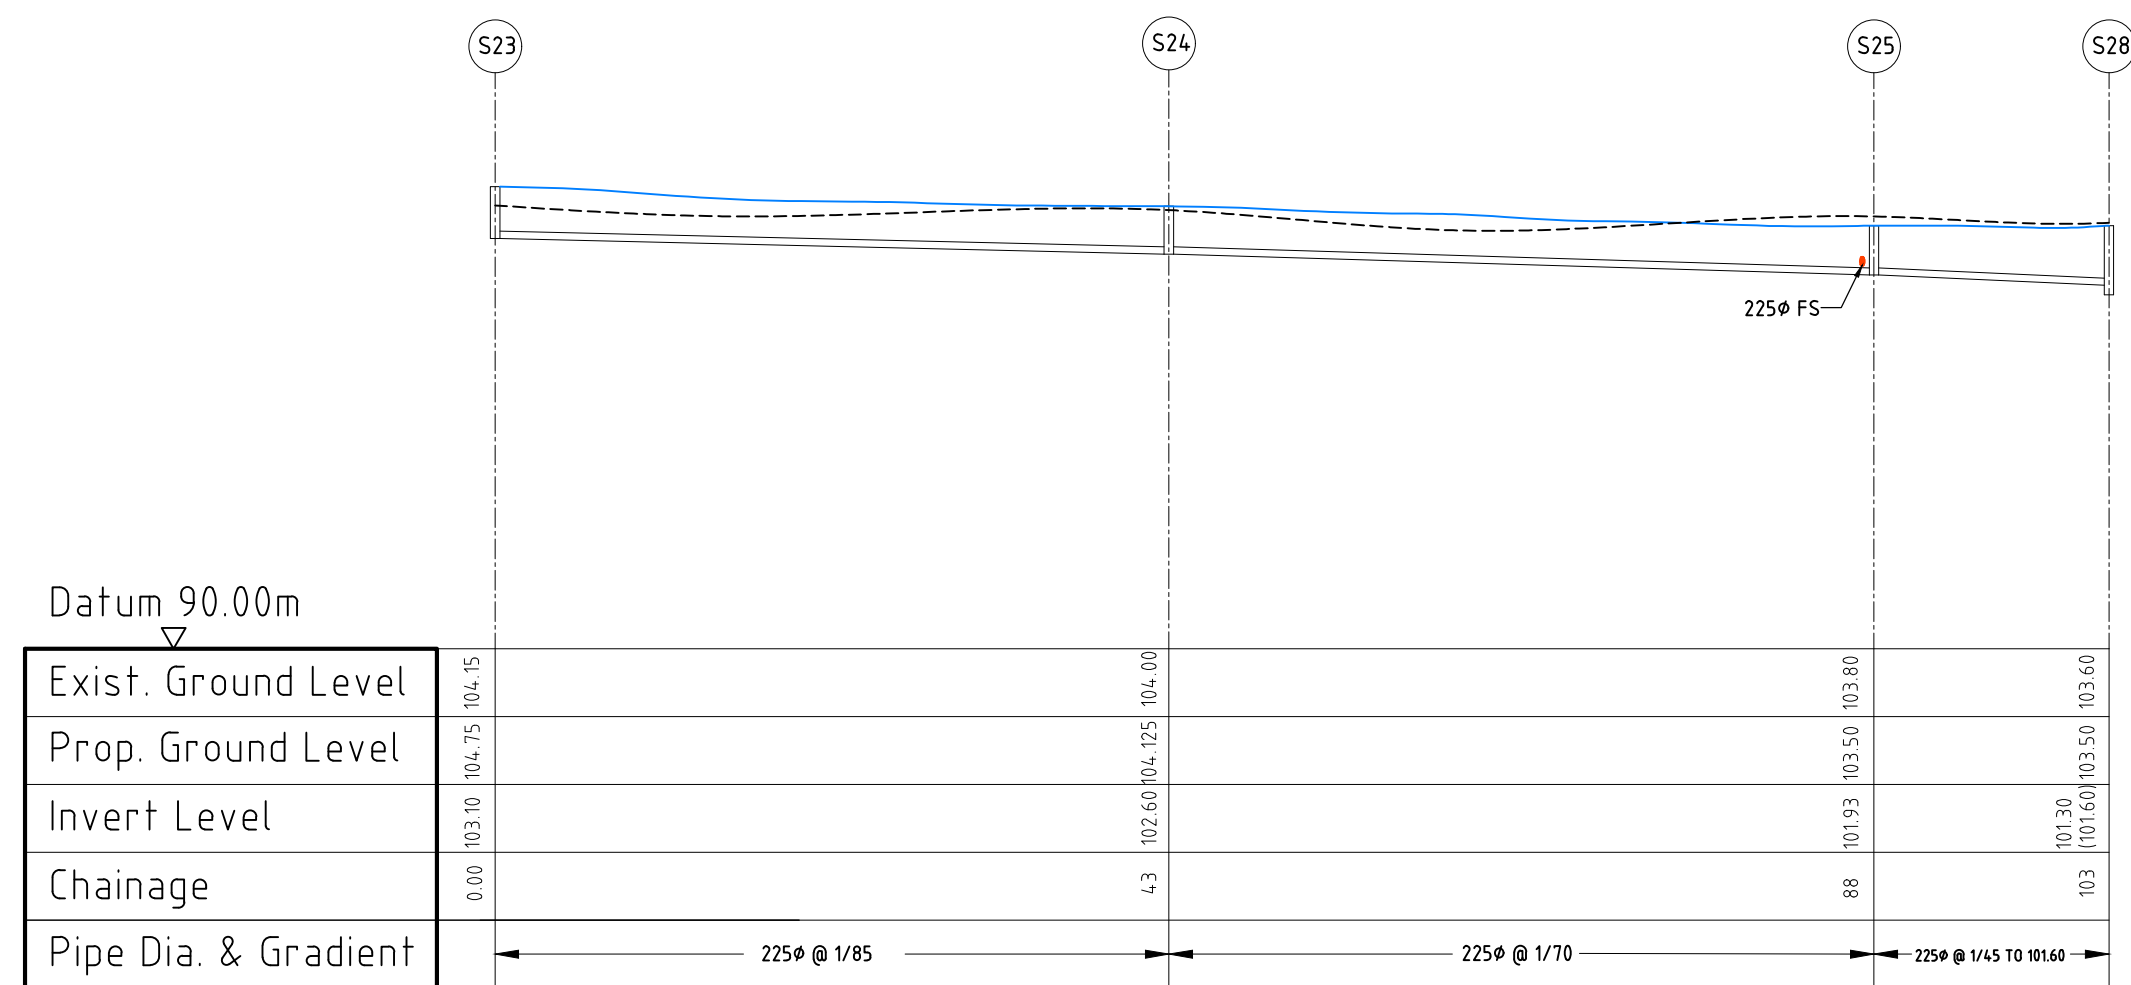


LONGITUDINAL SECTION THROUGH SURFACE WATER MANHOLES
(S23, S24, S25, S28)

Horiz. 1:500
Vert. 1:250

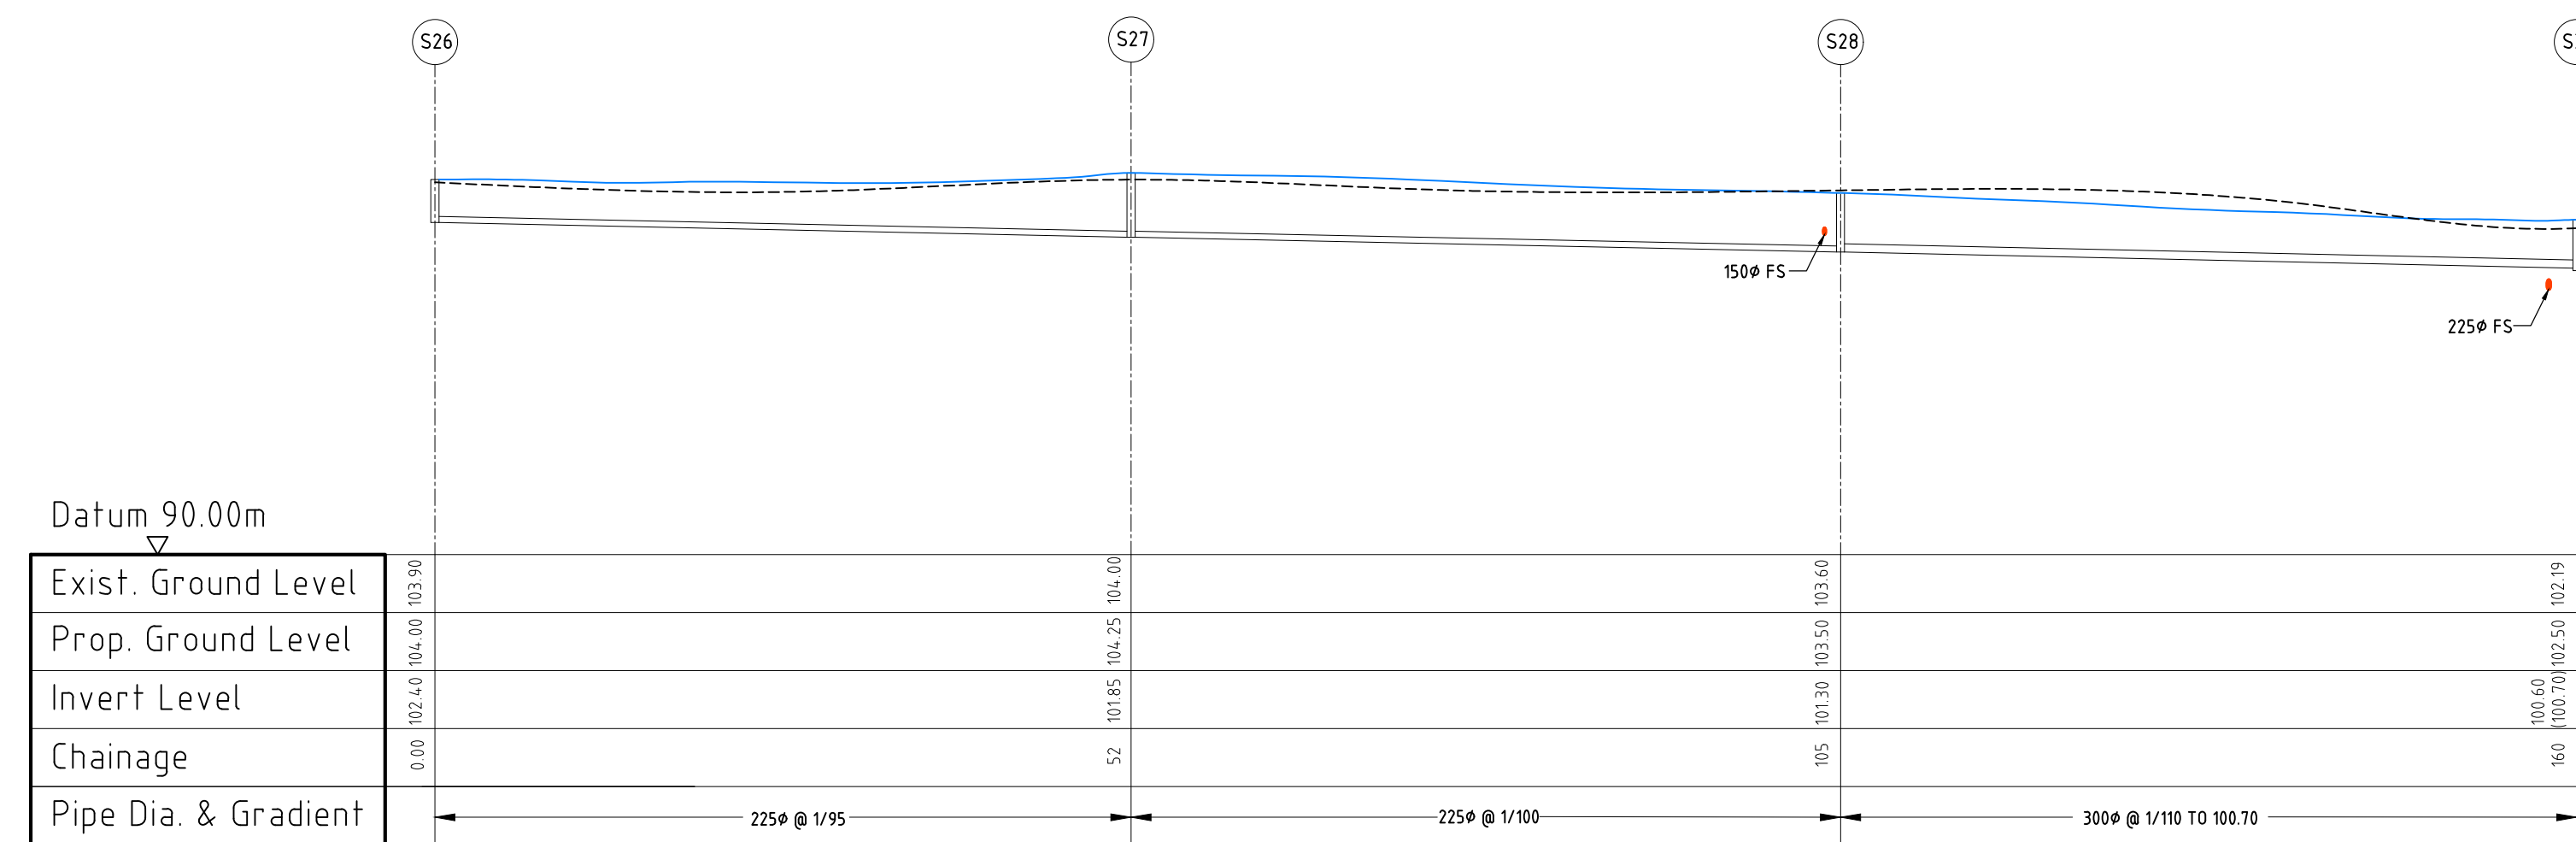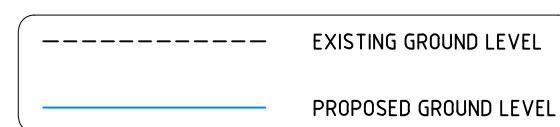

LONGITUDINAL SECTION THROUGH SURFACE WATER MANHOLES
(S26, S27, S28, S37)

Horiz. 1:500
Vert. 1:250

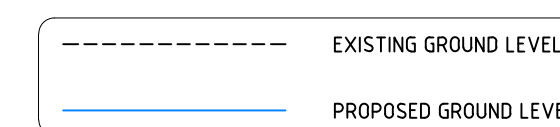

REFER DRAWING 12021-205 FOR FOUL SEWER LAYOUT AND 12021-207 FOR SURFACE WATER LAYOUT

P	ISSUED FOR PLANNING (ABP)	27/08/2018
REV	DESCRIPTION	DATE
Donnelly Troy & Associates CONSULTING STRUCTURAL & CIVIL ENGINEERS		
First Floor Richmond House Richmond Road Fairview, Dublin 3.		Telephone: 8532223 Fax: 8532224 info@donnelly-troy.com
ARCHITECT JFOC ARCHITECTS 11A GREENMOUNT HOUSE, HAROLDS CROSS, DUBLIN 6w.		
PROJECT PROPOSED RESIDENTIAL DEVELOPMENT AT BALLYMANY, CO. KILDARE FOR GLAN DEVELOPMENTS		
DRG. TITLE SECTIONS THROUGH SURFACE WATER SHEET 2 OF 3		
drawn by	JJ	scales 1:500 @ A1
checked by	S.C.	date AUG '18
JOB No.	12021	DRG. No. 216
		REV. P