







NOTES:

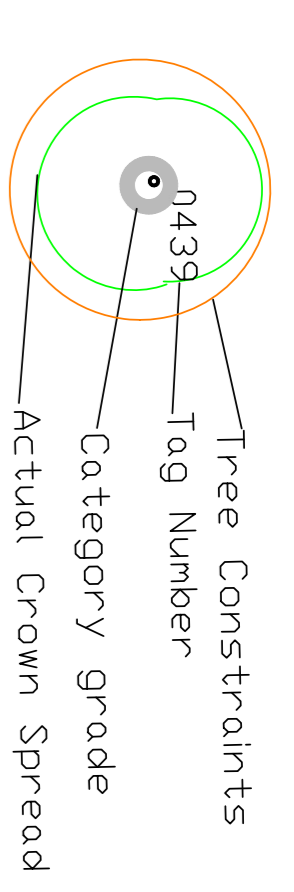

BSS5837: 2012 - Category Retention Rating

-  **Category U Trees-**
Trees in such a condition that any existing value would be lost within 10 years of being recommended for removal sound arboricultural practice.
-  **Category A Trees**
Trees of high quality/value with a min. of 40 years life expectancy.
-  **Category B Trees**
Trees of moderate quality/value with a min. of 20 years life expectancy.
-  **Category C Trees**
Trees of low quality/value with a min. of 10 years life expectancy.
Sub Categories
1- Mainly Arboricultural values
2 - Mainly Landscape values
3 - Mainly cultural and conservation values.

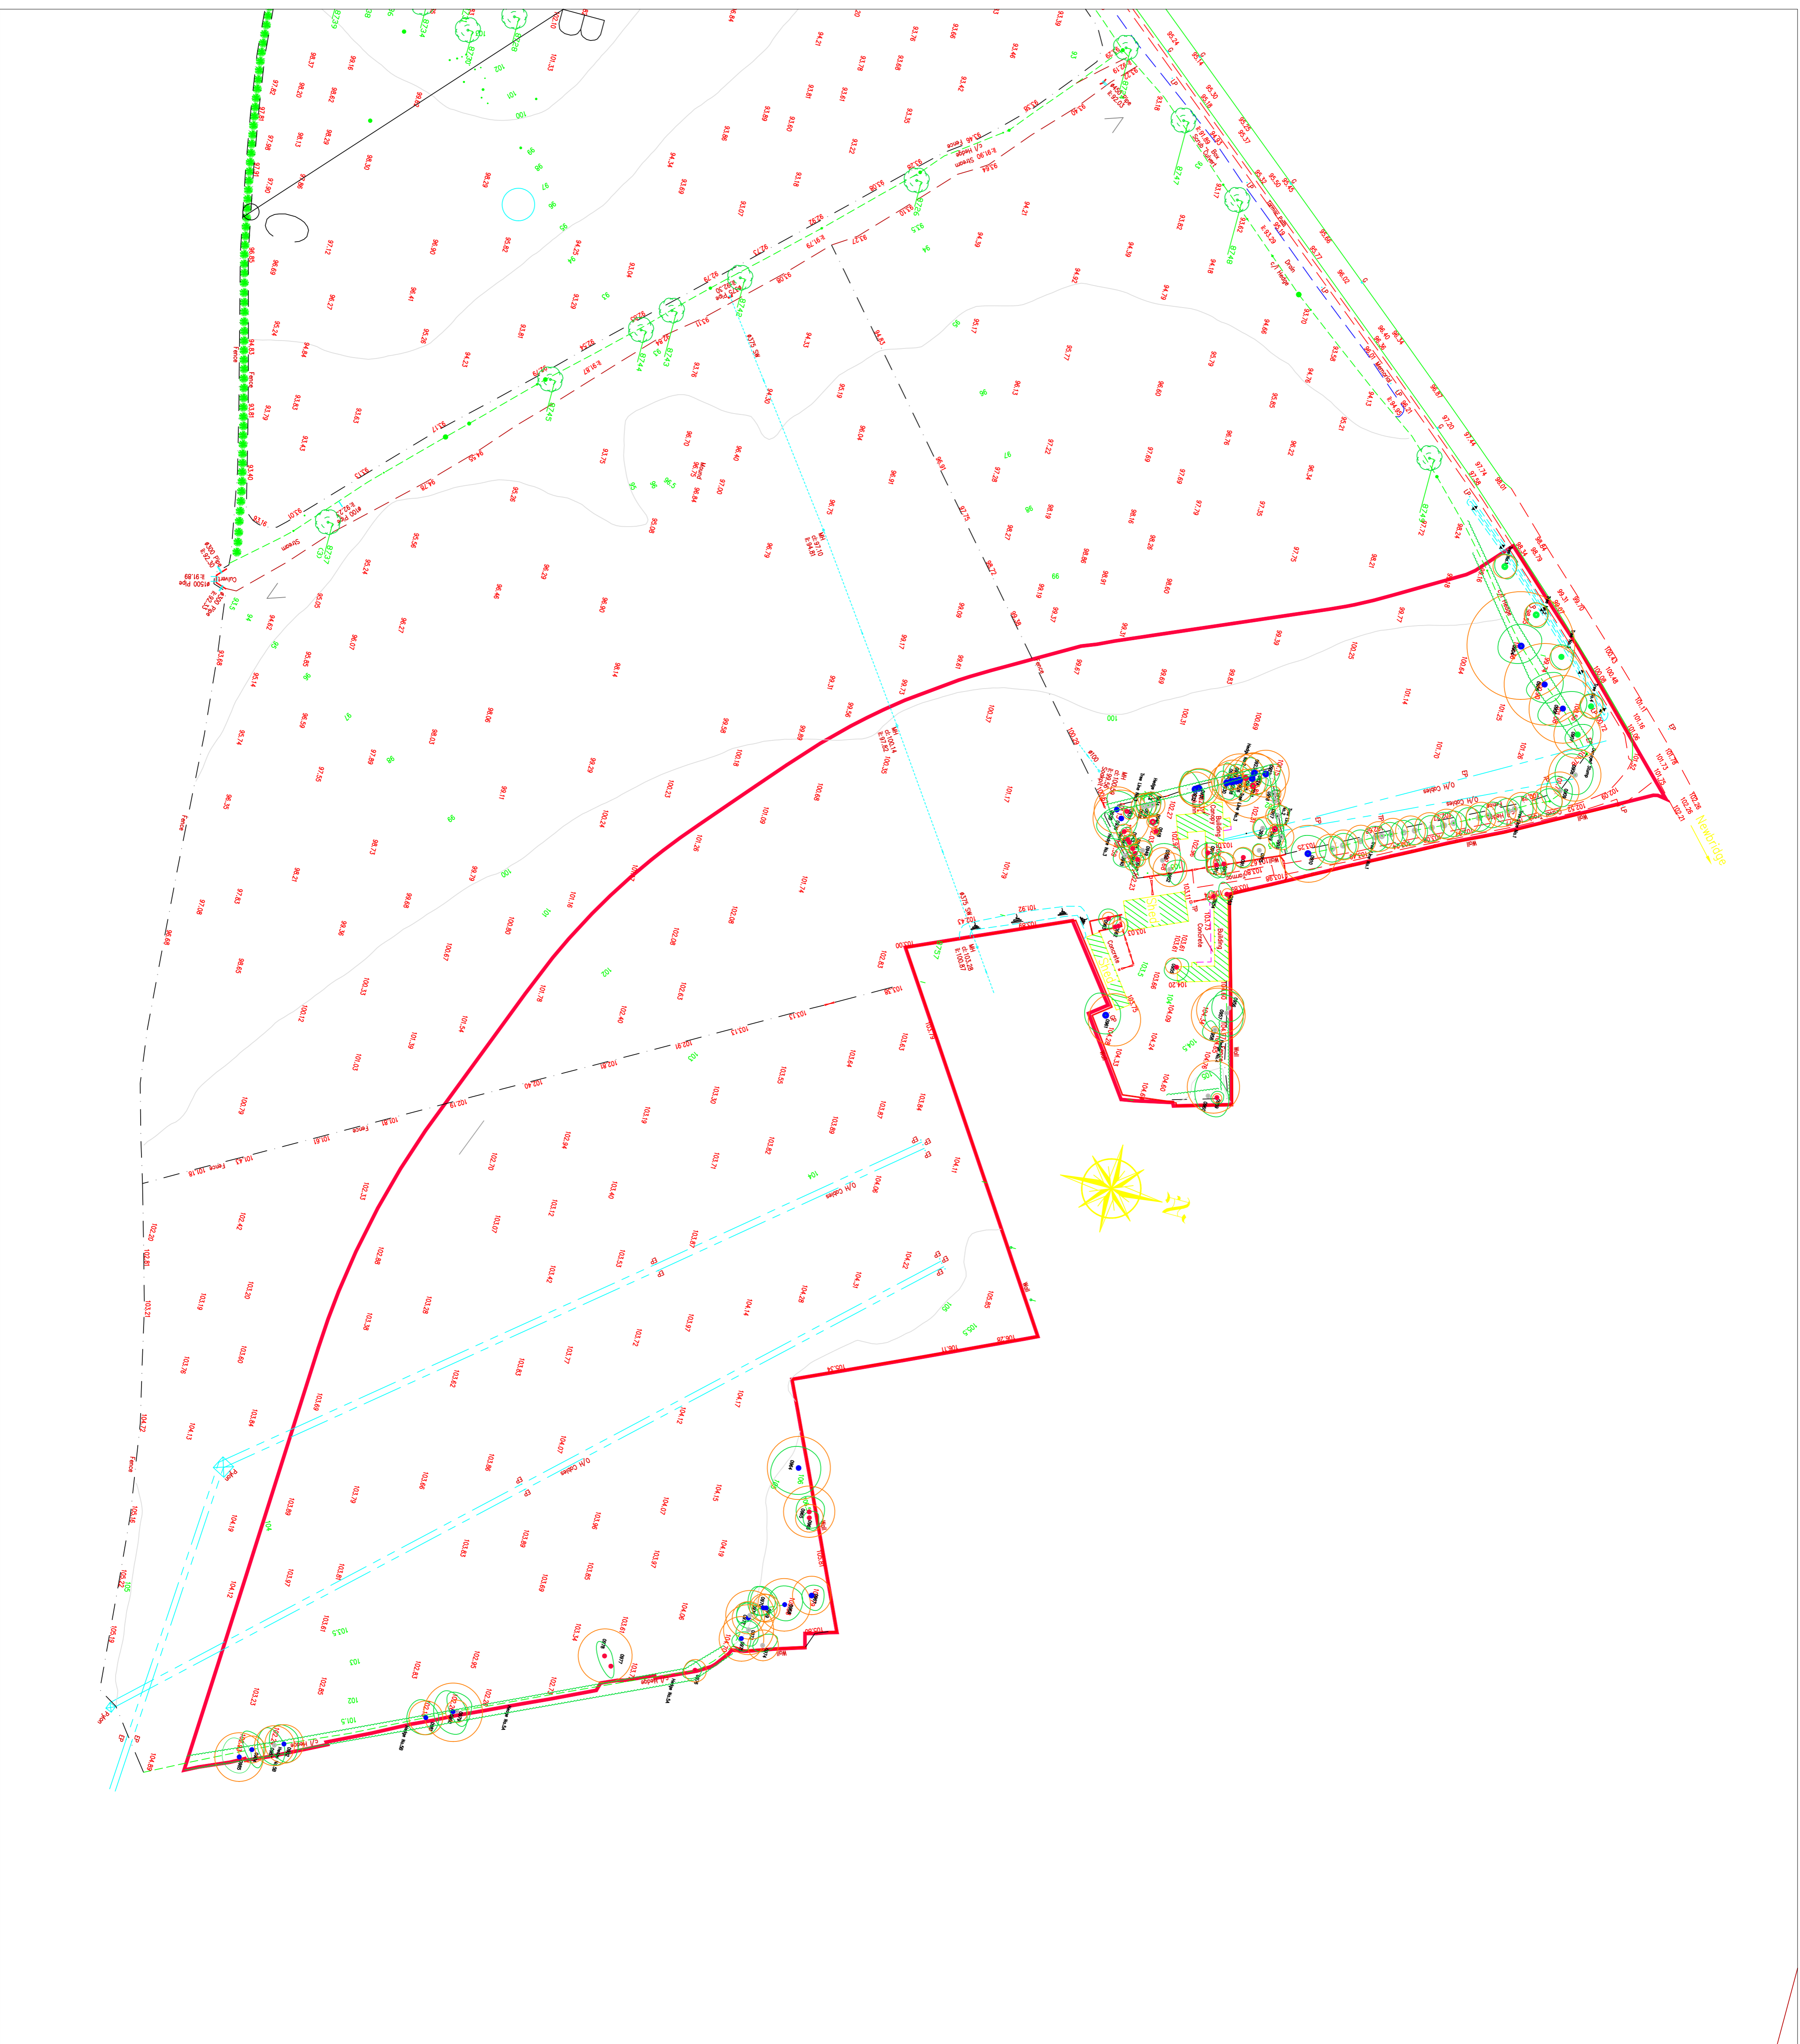

ARBORIST ASSOCIATES LTD.
94 BALLYBAWV COTTAGES, ENNISKERRY, CO. WICKLOW
TEL: 01-2742011 / 087-2829589

TITLE : Tree Constraints Plan
Site : Ballynany, Newbridge,
Co. Kildare.
DATE: Dwg No. BMMNB001
Overall Scale 1:1000 @ A1